

BAILEY BOSWELL RD.

1

SITE PLAN
scale: N.T.S.



**Architectural
Fabrication**
2100 E Richmond Avenue
Fort Worth, TX 76104
Tel: 800.962.8027
Tel: 817.926.7270
Fax: 817.926.7311
www.arch-fab.com

CLIENT
KEY
CONSTRUCTION
ARCHITECT
O'BRIEN
ARCHITECTS

PROJECT
Bailey Boswell Shell Building
4624 W Bailey Boswell Road
Fort Worth, TX 76179

ISSUE
11.21.2016
RE-ISSUE
N/A
DRAWN BY
Brooke/Kent

DESCRIPTION
Site Plan
SALESPERSON
Kimberly Bradstreet
PROJECT MANAGER
Austin Holub
austinh@arch-fab.com

Based off Plans Dated
05.05.2016


JOB No.
5586

01 - 10

THIS DRAWING IS THE PROPERTY OF SIGN & AWNING SERVICES, INC. OF FORT WORTH, TEXAS AND ALL RIGHTS TO ITS REPRODUCTION AND DISPLAY ARE RESERVED BY SIGN & AWNING SERVICES, INC.


CANVAS AWNING-A1
CANVAS AWNING-A2

BUILDING 3

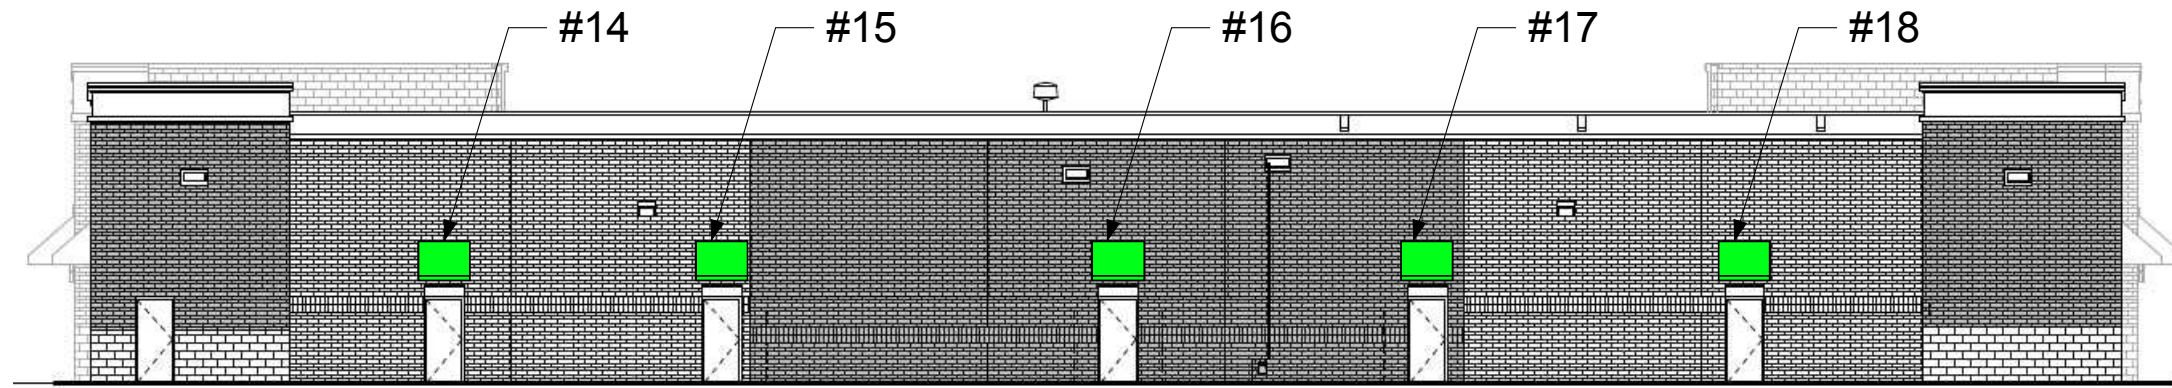


NORTH ELEVATION
scale: N.T.S.

1

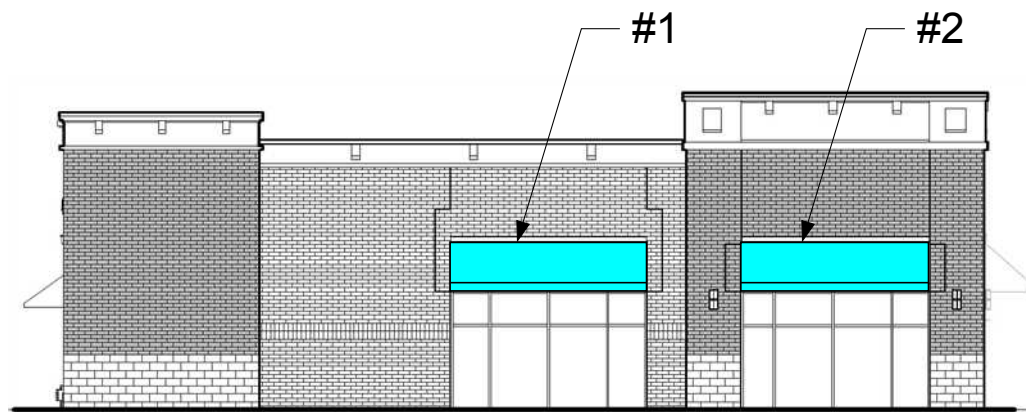


WEST ELEVATION
scale: N.T.S.

2

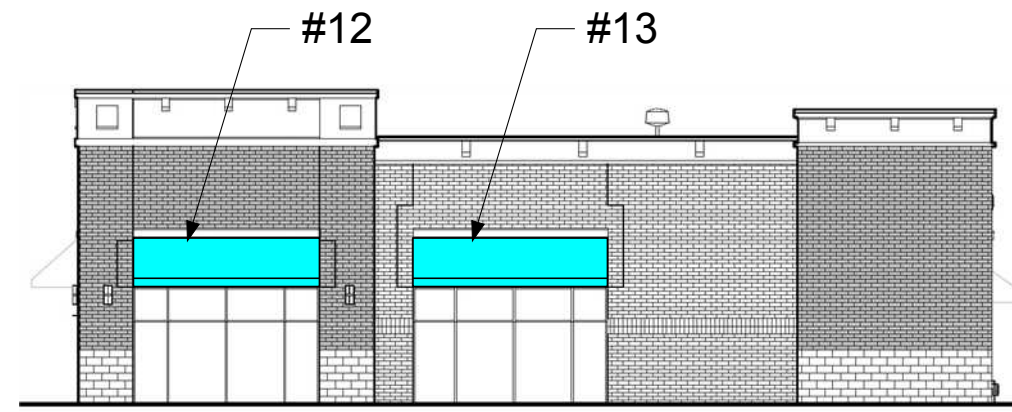

EAST ELEVATION
scale: N.T.S.

3

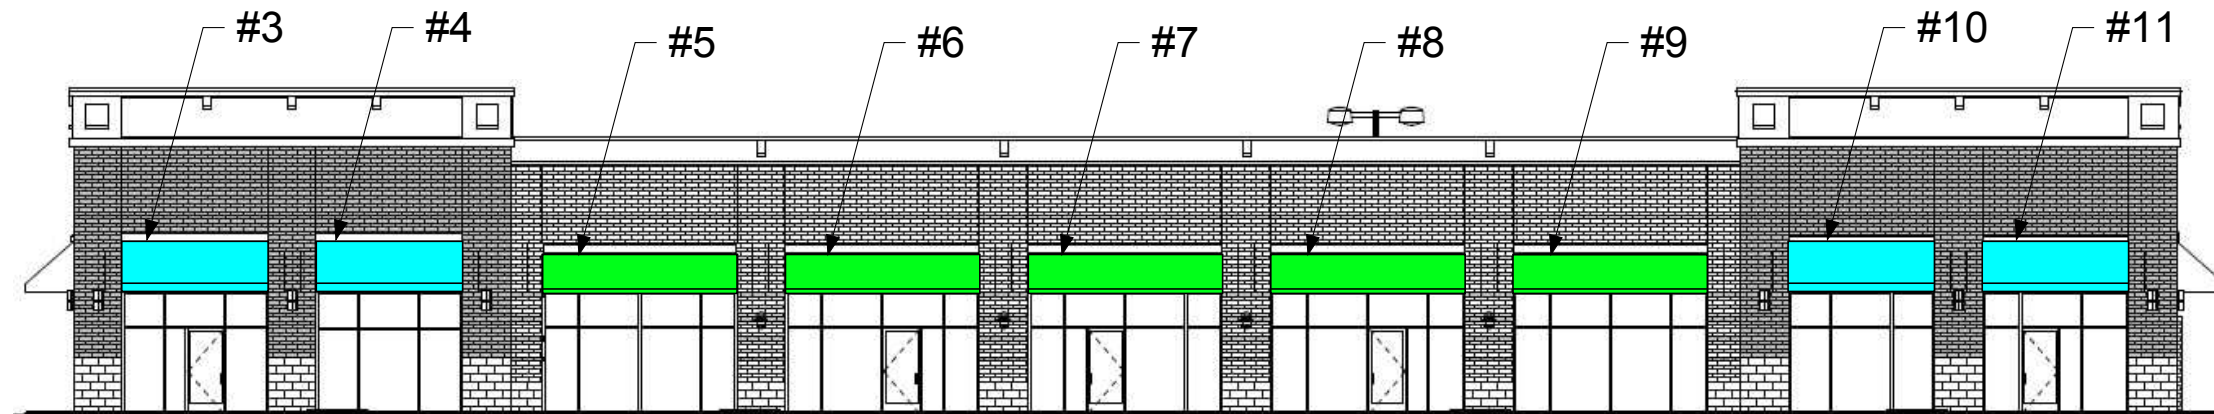

SOUTH ELEVATION
scale: N.T.S.

4

**Architectural
Fabrication**
2100 E Richmond Avenue
Fort Worth, TX 76104
Tel: 800.962.8027
Tel: 817.926.7270
Fax: 817.926.7311
www.arch-fab.com

CLIENT
Key
CONSTRUCTION
ARCHITECT
O'BRIEN
ARCHITECTS

PROJECT
Bailey Boswell Shell Building
4624 W Bailey Boswell Road
Fort Worth, TX 76179

ISSUE
11.21.2016
RE-ISSUE
N/A
DRAWN BY
Brooke/Kent

DESCRIPTION - BLDG 3
Elevation
SALESPERSON
Kimberly Bradstreet
PROJECT MANAGER
Austin Holub
austinh@arch-fab.com

Based off Plans Dated
05.05.2016


JOB No.
5586

02 - 10

THIS DRAWING IS THE PROPERTY OF SIGN & AWNING SERVICES, INC. OF FORT WORTH, TEXAS AND ALL RIGHTS TO ITS REPRODUCTION AND DISPLAY ARE RESERVED BY SIGN & AWNING SERVICES, INC.

BUILDING 3

CANVAS AWNING-A1
CANVAS AWNING-A2

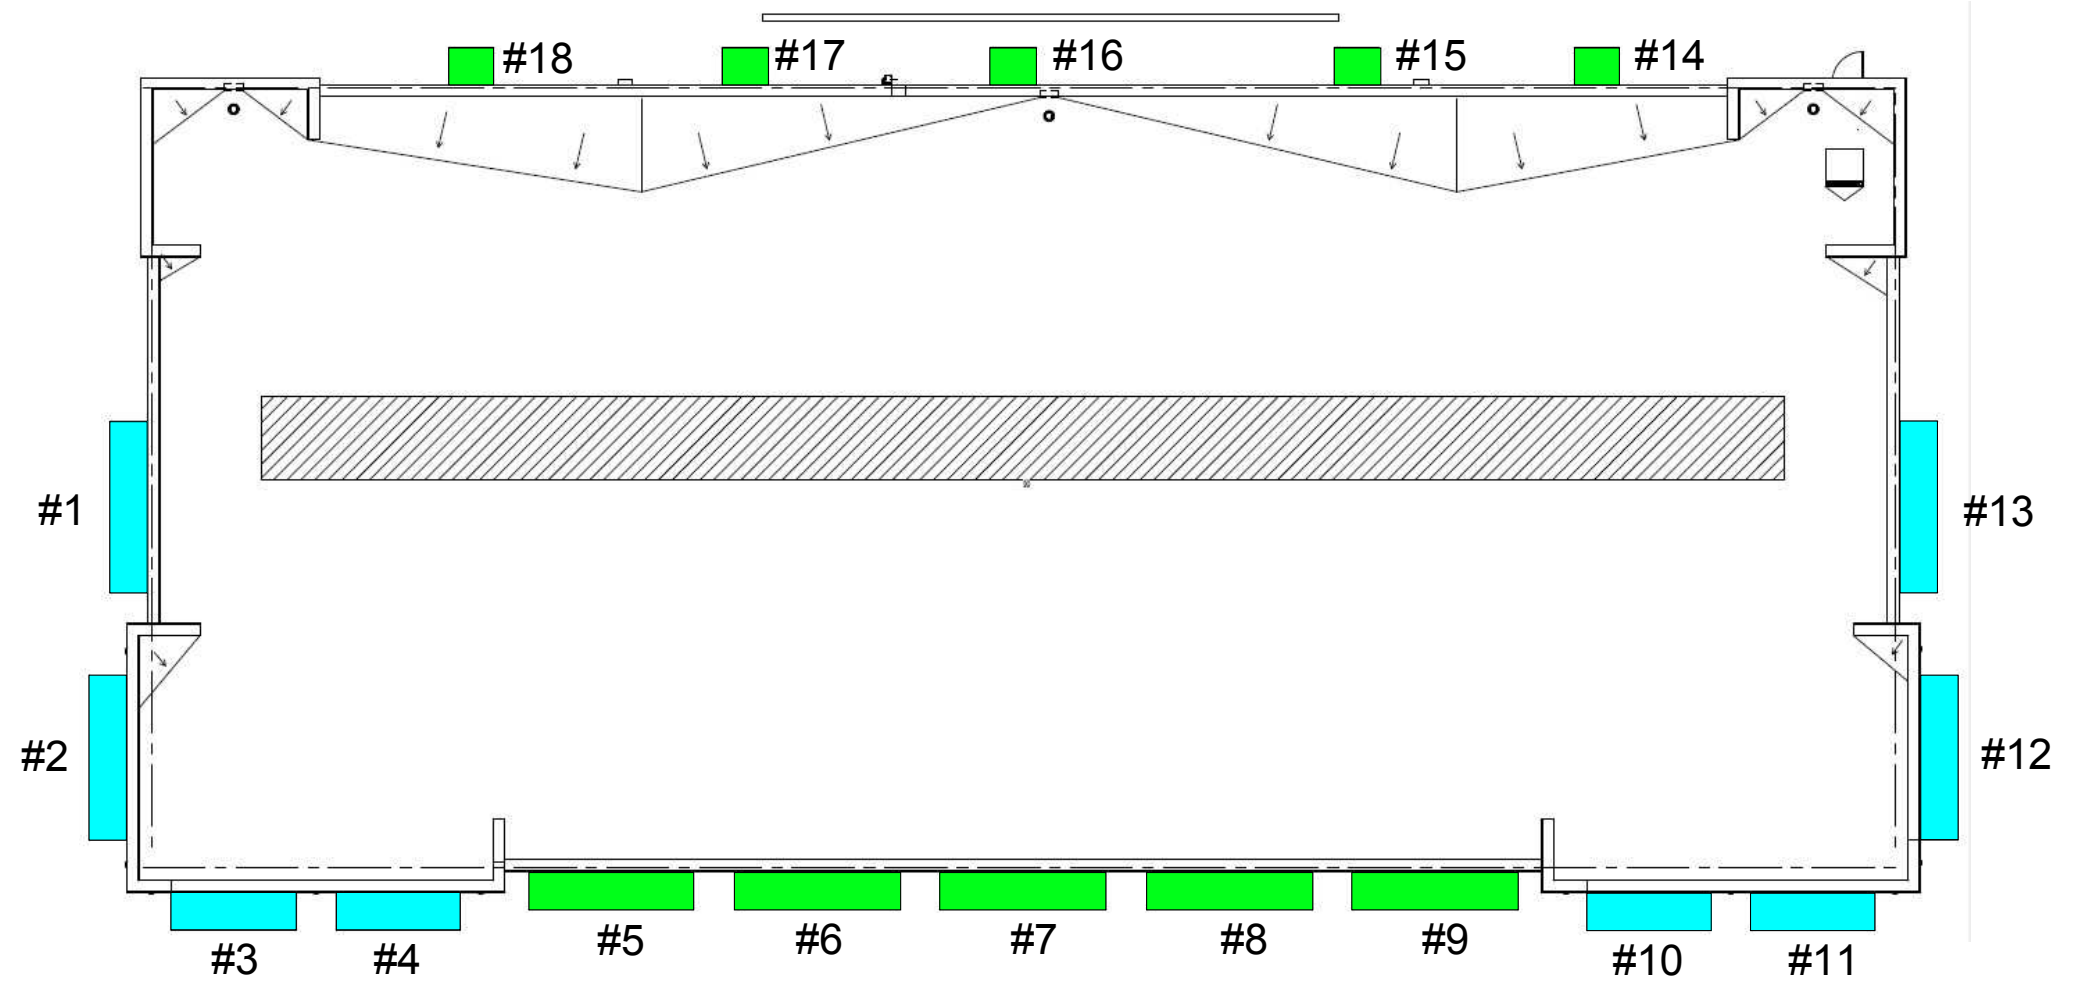

1 **RCP**
scale: N.T.S.



Architectural Fabrication
2100 E Richmond Avenue
Fort Worth, TX 76104
Tel: 800.962.8027
Tel: 817.926.7270
Fax: 817.926.7311
www.arch-fab.com

CLIENT
KEY CONSTRUCTION ARCHITECT
O'BRIEN ARCHITECTS

PROJECT
Bailey Boswell Shell Building
4624 W Bailey Boswell Road
Fort Worth, TX 76179

ISSUE
11.21.2016
RE-ISSUE
N/A
DRAWN BY
Brooke/Kent

DESCRIPTION
RCP - BLDG 3
SALESPERSON
Kimberly Bradstreet
PROJECT MANAGER
Austin Holub
austinh@arch-fab.com

Based off Plans Dated
05.05.2016


JOB No.
5586

03 - 10


THIS DRAWING IS THE PROPERTY OF SIGN & AWNING SERVICES, INC. OF FORT WORTH, TEXAS AND ALL RIGHTS TO ITS REPRODUCTION AND DISPLAY ARE RESERVED BY SIGN & AWNING SERVICES, INC.

CANVAS AWNING-A1
CANVAS AWNING-A2


BUILDING 5

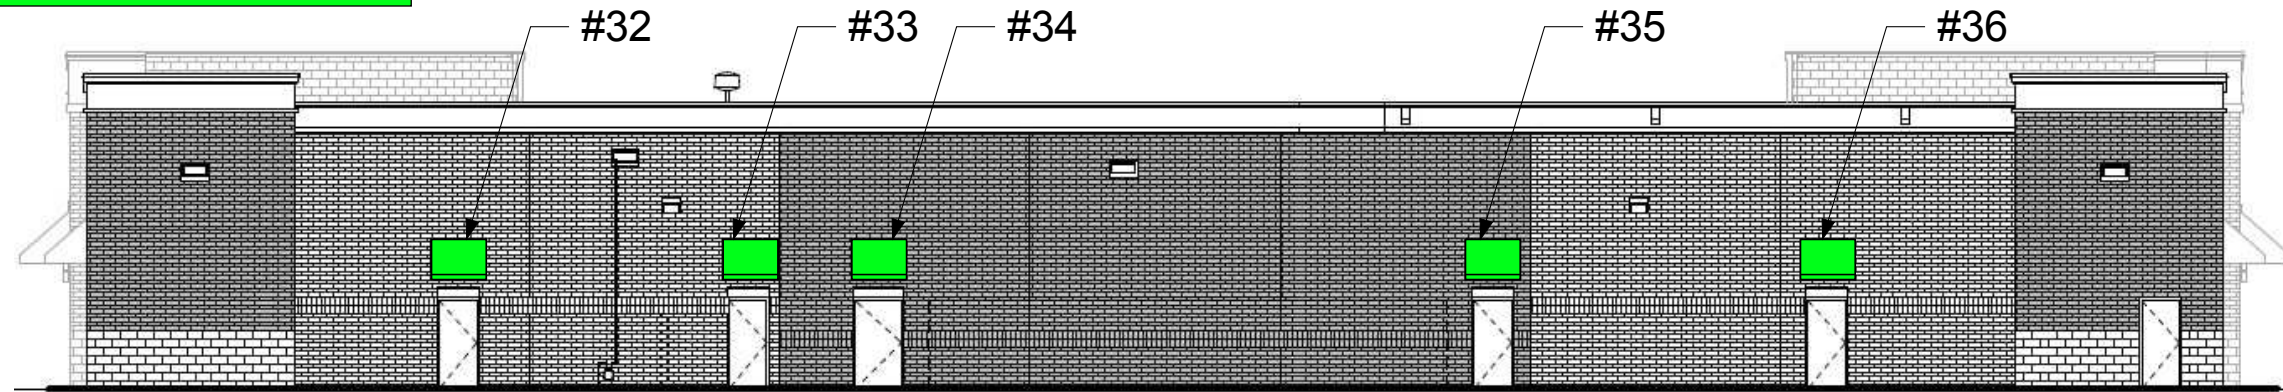


NORTH ELEVATION
scale: N.T.S.

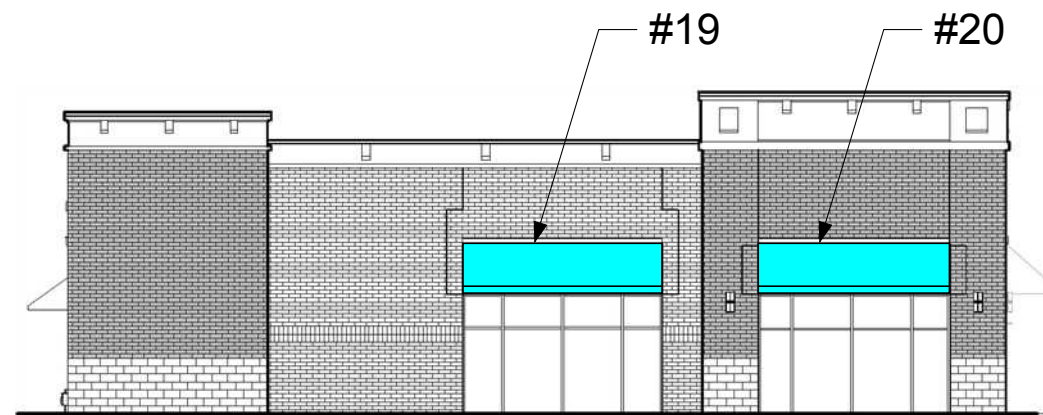

WEST ELEVATION
scale: N.T.S.

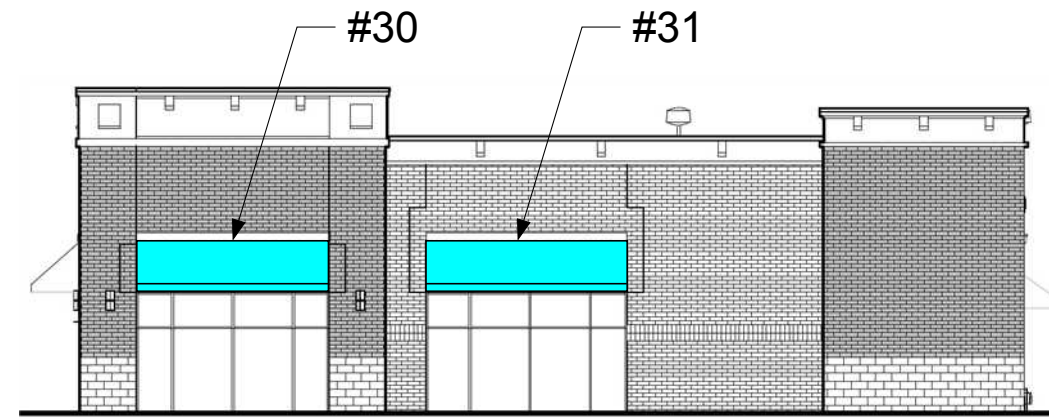

EAST ELEVATION
scale: N.T.S.

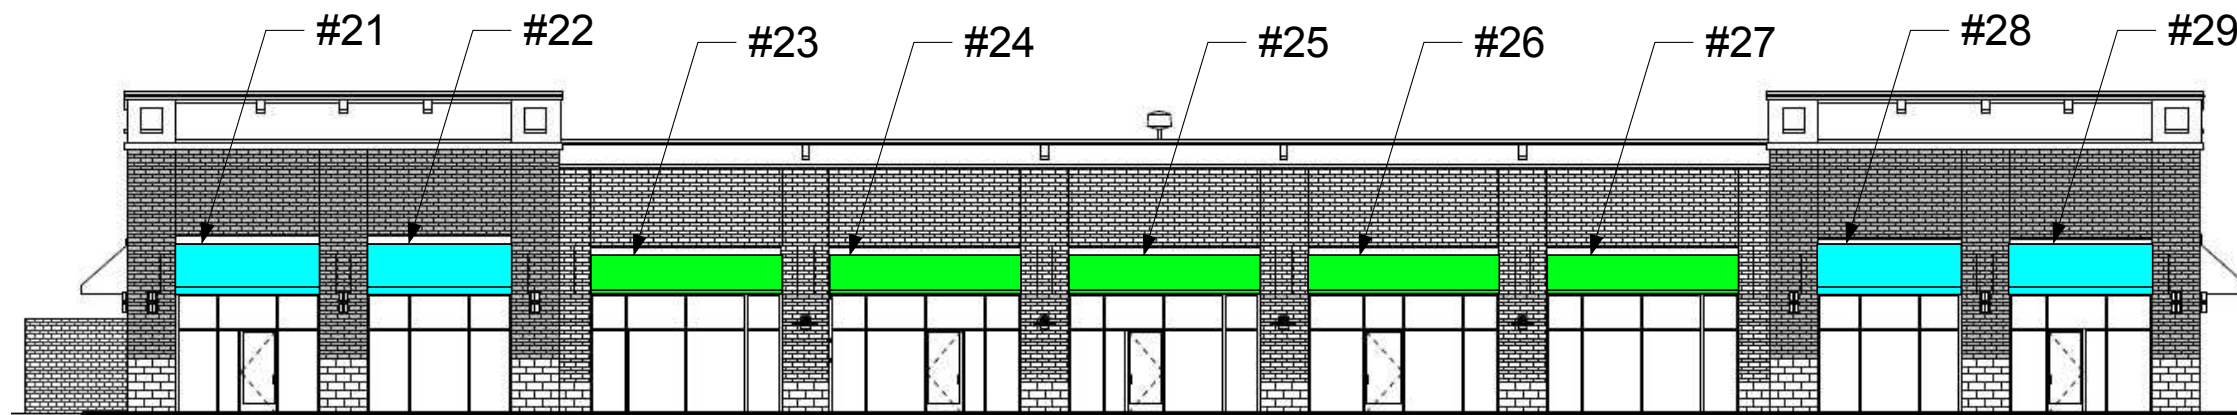

SOUTH ELEVATION
scale: N.T.S.

**Architectural
Fabrication**
2100 E Richmond Avenue
Fort Worth, TX 76104
Tel: 800.962.8027
Tel: 817.926.7270
Fax: 817.926.7311
www.arch-fab.com

CLIENT
Key
CONSTRUCTION
ARCHITECT
O'BRIEN
ARCHITECTS

PROJECT
Bailey Boswell Shell Building
4624 W Bailey Boswell Road
Fort Worth, TX 76179

ISSUE
11.21.2016
RE-ISSUE
N/A
DRAWN BY
Brooke/Kent

DESCRIPTION - BLDG 5
Elevation - BLDG 5
SALESPERSON
Kimberly Bradstreet
PROJECT MANAGER
Austin Holub
austinh@arch-fab.com

Based off Plans Dated
05.05.2016


JOB No.
5586

04 - 10

THIS DRAWING IS THE PROPERTY OF SIGN & AWNING SERVICES, INC. OF FORT WORTH, TEXAS AND ALL RIGHTS TO ITS REPRODUCTION AND DISPLAY ARE RESERVED BY SIGN & AWNING SERVICES, INC.

BUILDING 5

CANVAS AWNING-A1
CANVAS AWNING-A2

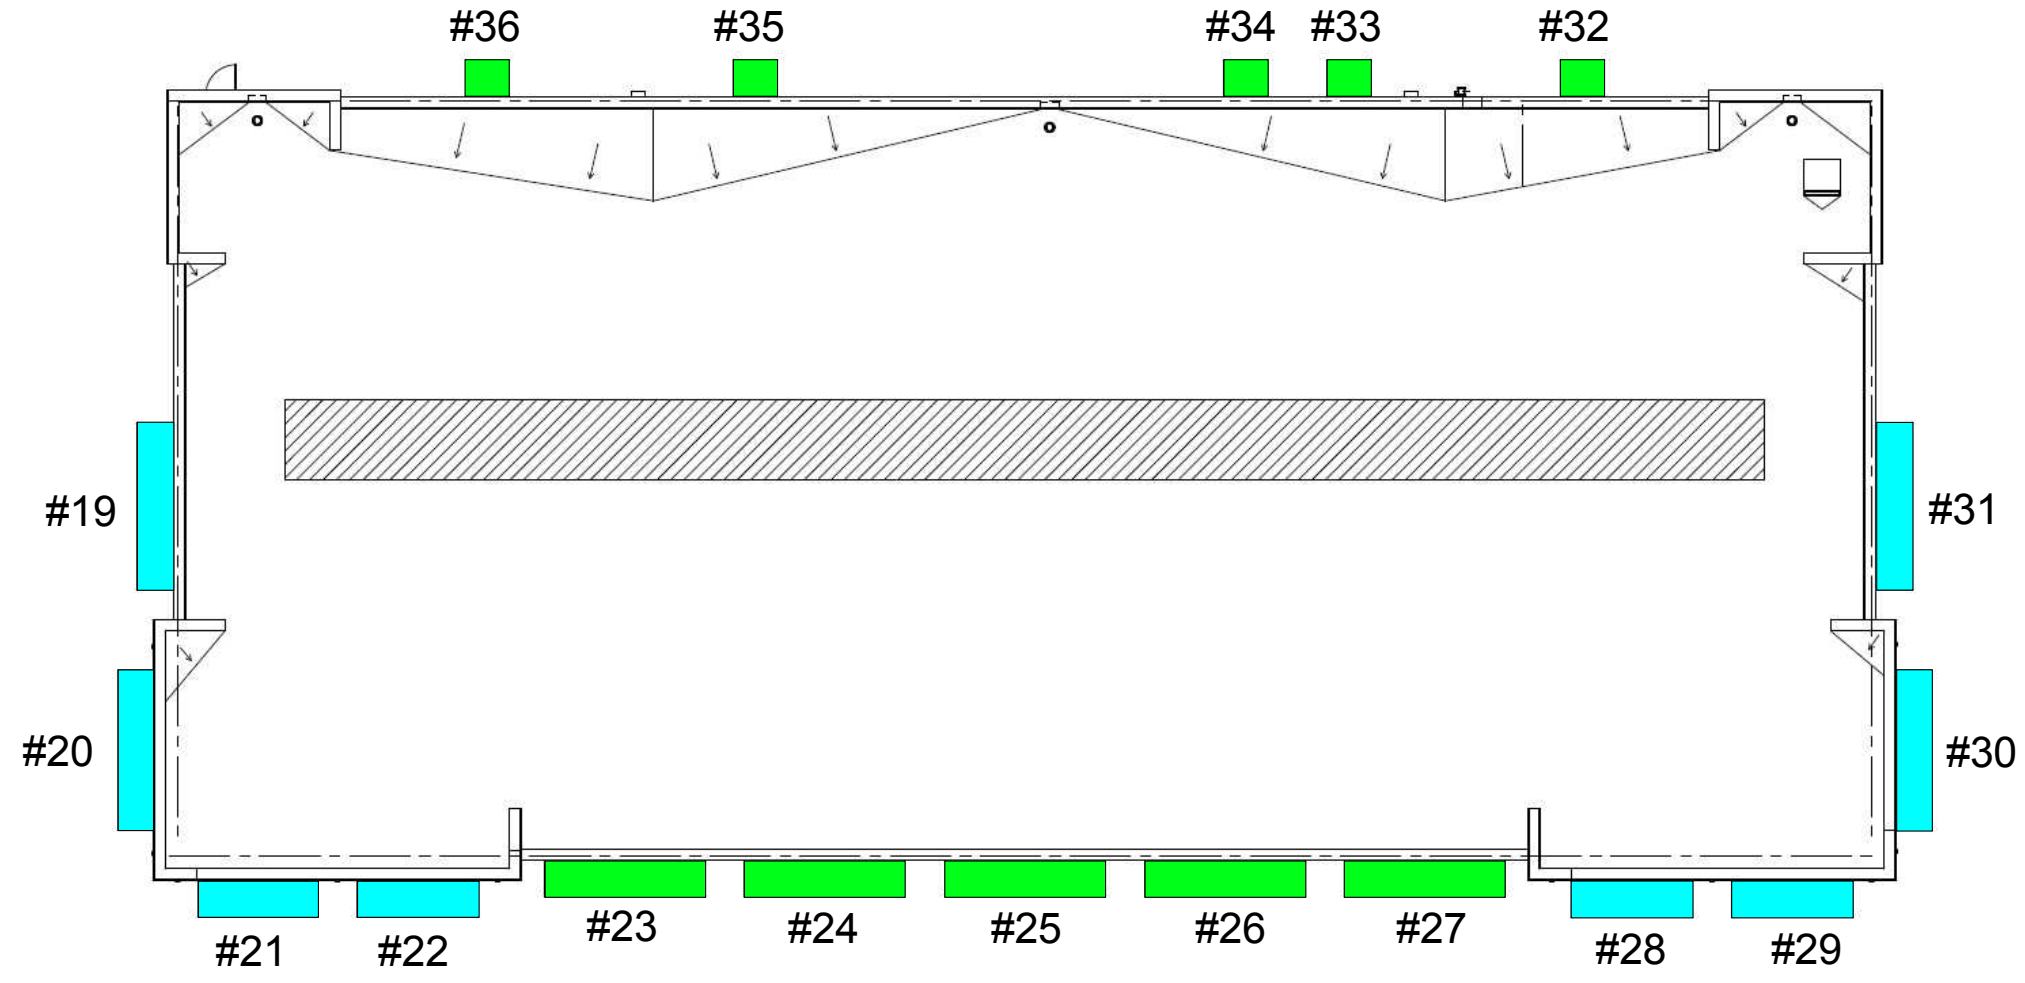

1 RCP
scale: N.T.S.



Architectural Fabrication
2100 E Richmond Avenue
Fort Worth, TX 76104
Tel: 800.962.8027
Tel: 817.926.7270
Fax: 817.926.7311
www.arch-fab.com

CLIENT
KEY CONSTRUCTION ARCHITECT
O'BRIEN ARCHITECTS

PROJECT
Bailey Boswell Shell Building
4624 W Bailey Boswell Road
Fort Worth, TX 76179

ISSUE
11.21.2016
RE-ISSUE
N/A
DRAWN BY
Brooke/Kent

DESCRIPTION
RCP - BLDG 5
SALESPERSON
Kimberly Bradstreet
PROJECT MANAGER
Austin Holub
austinh@arch-fab.com


Based off Plans Dated
05.05.2016

JOB No.
5586

05 - 10


THIS DRAWING IS THE PROPERTY OF SIGN & AWNING SERVICES, INC. OF FORT WORTH, TEXAS AND ALL RIGHTS TO ITS REPRODUCTION AND DISPLAY ARE RESERVED BY SIGN & AWNING SERVICES, INC.

CANVAS AWNING-A2

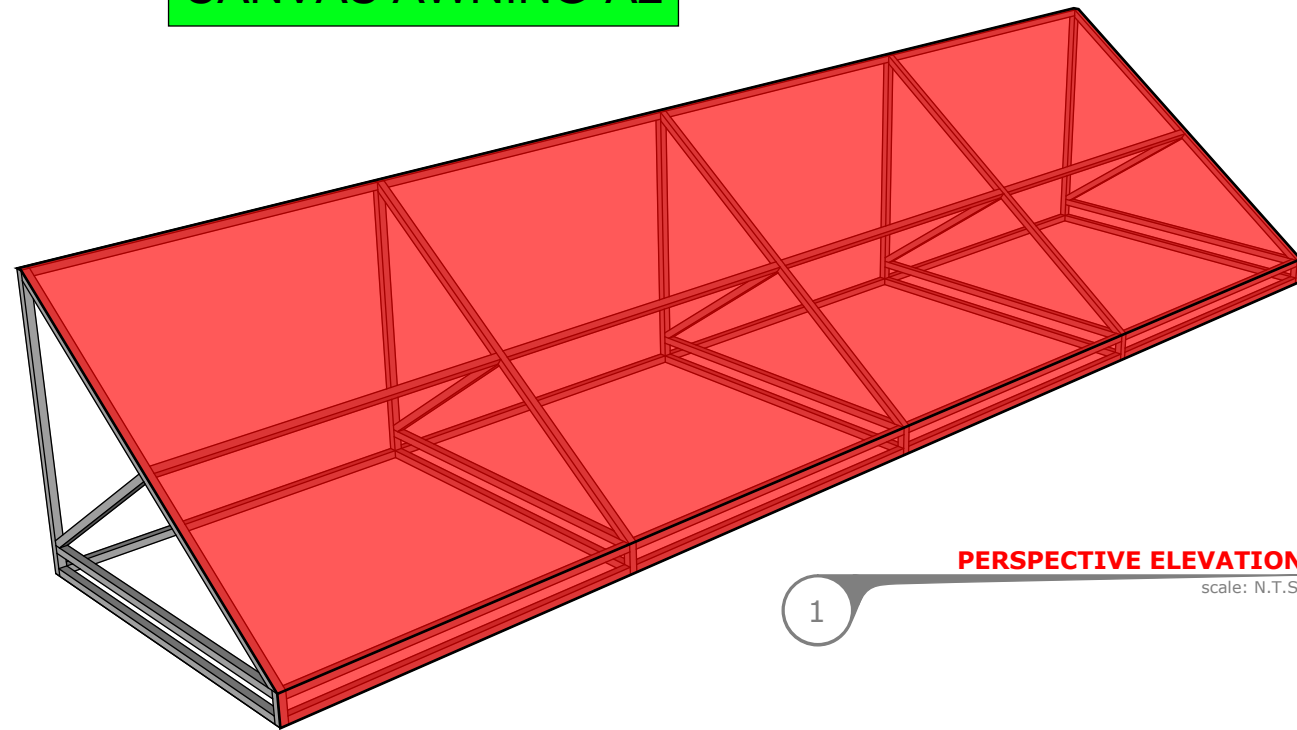

1 **PERSPECTIVE ELEVATION**
scale: N.T.S.

CANVAS AWNING-A1

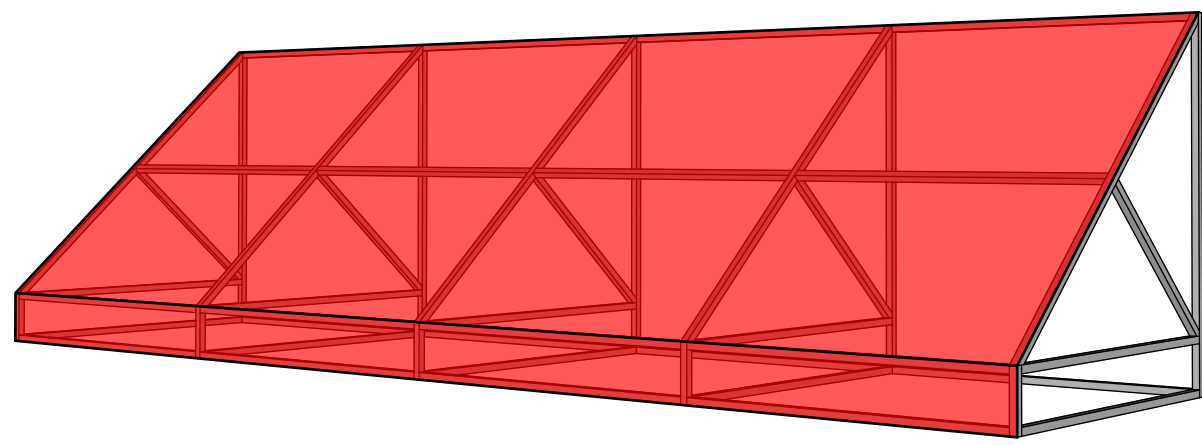

2 **PERSPECTIVE ELEVATION**
scale: N.T.S.

BUILDING 3

Canvas Awning Type A1 Schedule

Number	Projection	Length
1, 13	4'-0"	16'-8"
2, 12	4'-0"	16'-0"
3, 4, 10, 11	4'-0"	12'-0"

Canvas Awning Type A2 Schedule

Number	Projection	Length
5, 6, 7, 8, 9	4'-0"	16'-0"
14, 15, 16, 17, 18	4'-0"	4'-4"

BUILDING 5


Canvas Awning Type A1 Schedule

Number	Projection	Length
19, 31	4'-0"	16'-8"
20, 30	4'-0"	16'-0"
21, 22, 28, 29	4'-0"	12'-0"


Canvas Awning Type A2 Schedule

Number	Projection	Length
23, 24, 25, 26, 27	4'-0"	16'-0"
32, 33, 34, 35, 36	4'-0"	4'-4"


- Notes:
- Frame: Mill finish
 - Cover: Firesist Fabric (Select standard color)
 - Awning construction to be welded.
 - Building to be field measured prior to fabrication.
 - **Four to six weeks lead time for production after field measurements are complete and approved submittals.**

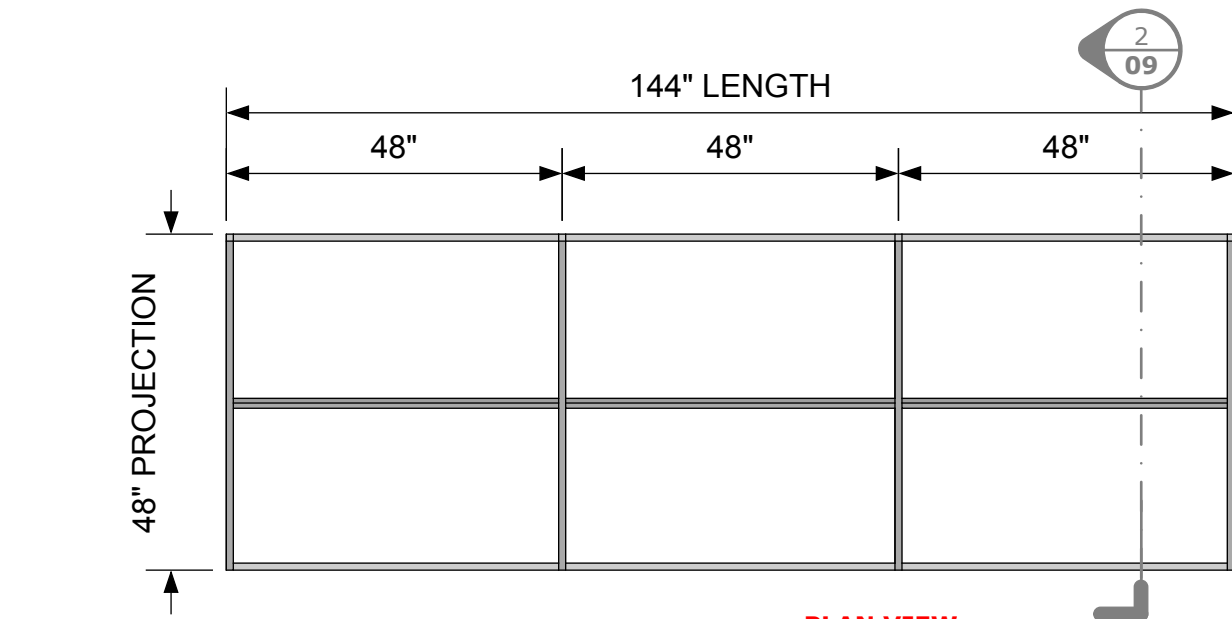

PLAN VIEW
#3, 4, 10, 11, 21, 22,
28, 29

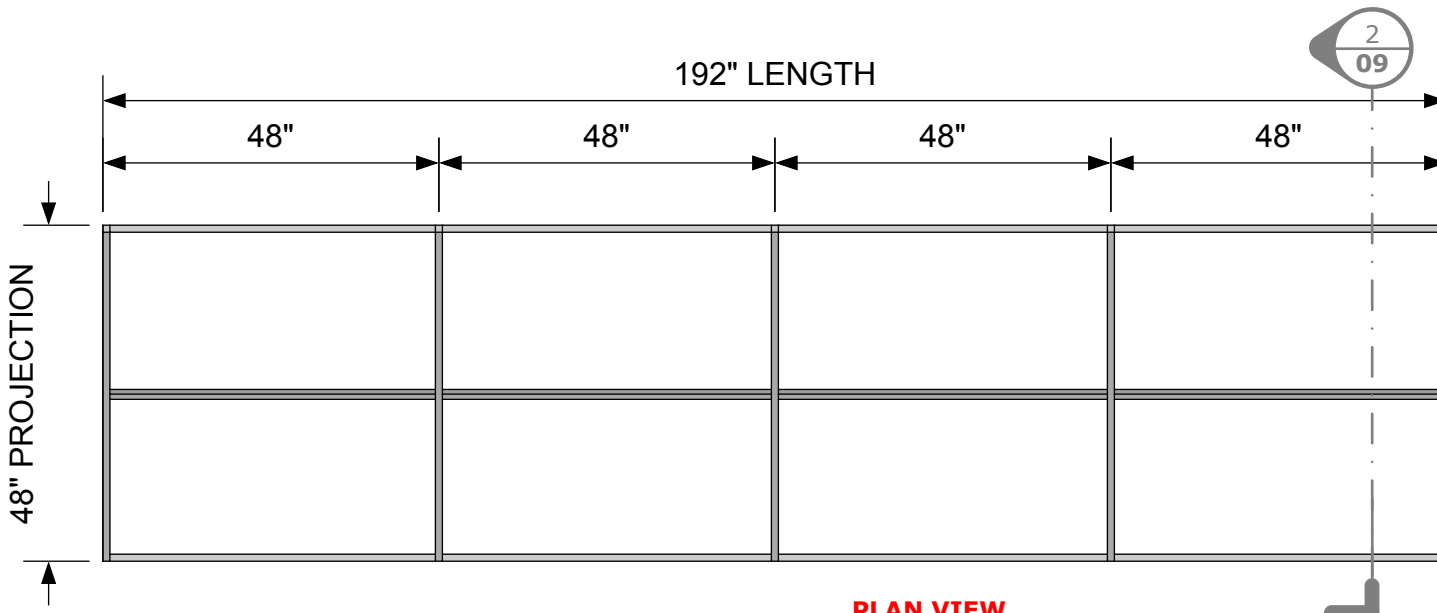

PLAN VIEW
#2, 12, 20, 30

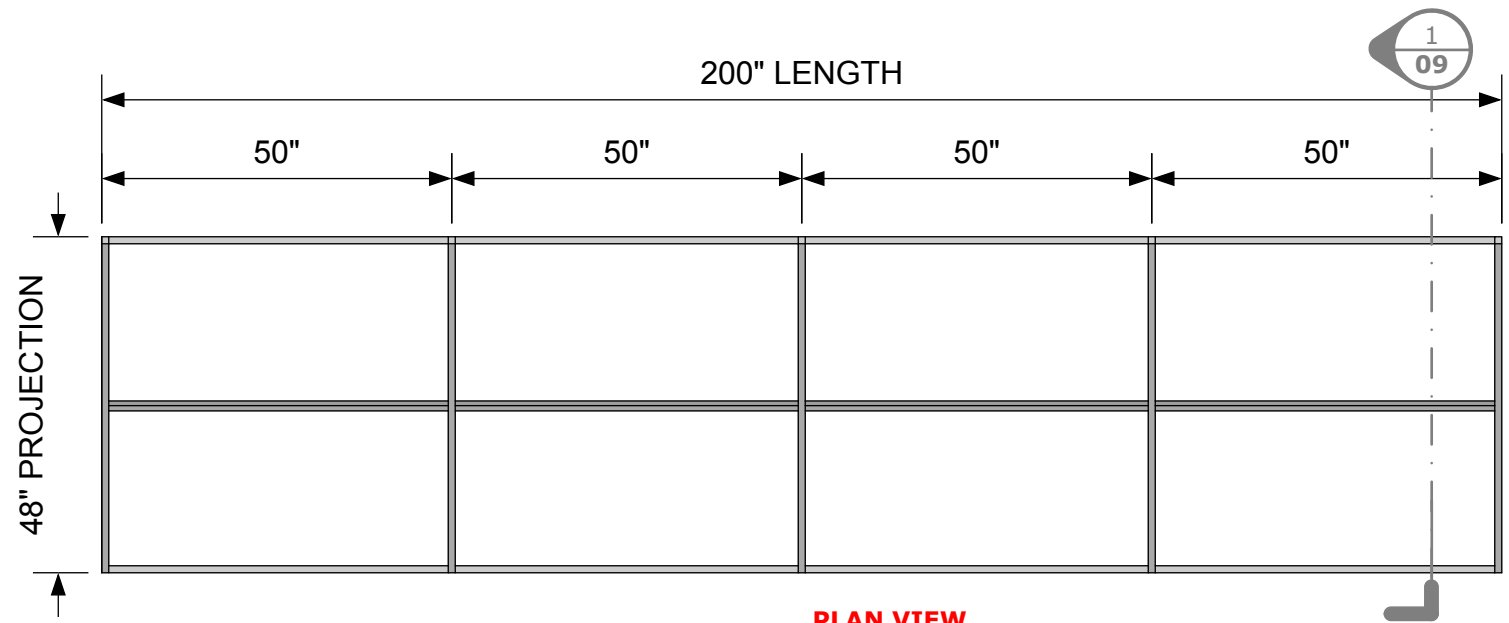

PLAN VIEW
#1, 13, 19, 31

Architectural Fabrication
2100 E Richmond Avenue
Fort Worth, TX 76104
Tel: 800.962.8027
Tel: 817.926.7270
Fax: 817.926.7311
www.arch-fab.com

CLIENT
Key CONSTRUCTION ARCHITECT
O'BRIEN ARCHITECTS

PROJECT
Bailey Boswell Shell Building
4624 W Bailey Boswell Road
Fort Worth, TX 76179

ISSUE
11.21.2016
RE-ISSUE
N/A
DRAWN BY
Brooke/Kent


DESCRIPTION
Awning Type A1
SALESPERSON
Kimberly Bradstreet
PROJECT MANAGER
Austin Holub
austinh@arch-fab.com

Based off Plans Dated
05.05.2016

JOB No.
5586

07 - 10

THIS DRAWING IS THE PROPERTY OF SIGN & AWNING SERVICES, INC. OF FORT WORTH, TEXAS AND ALL RIGHTS TO ITS REPRODUCTION AND DISPLAY ARE RESERVED BY SIGN & AWNING SERVICES, INC.

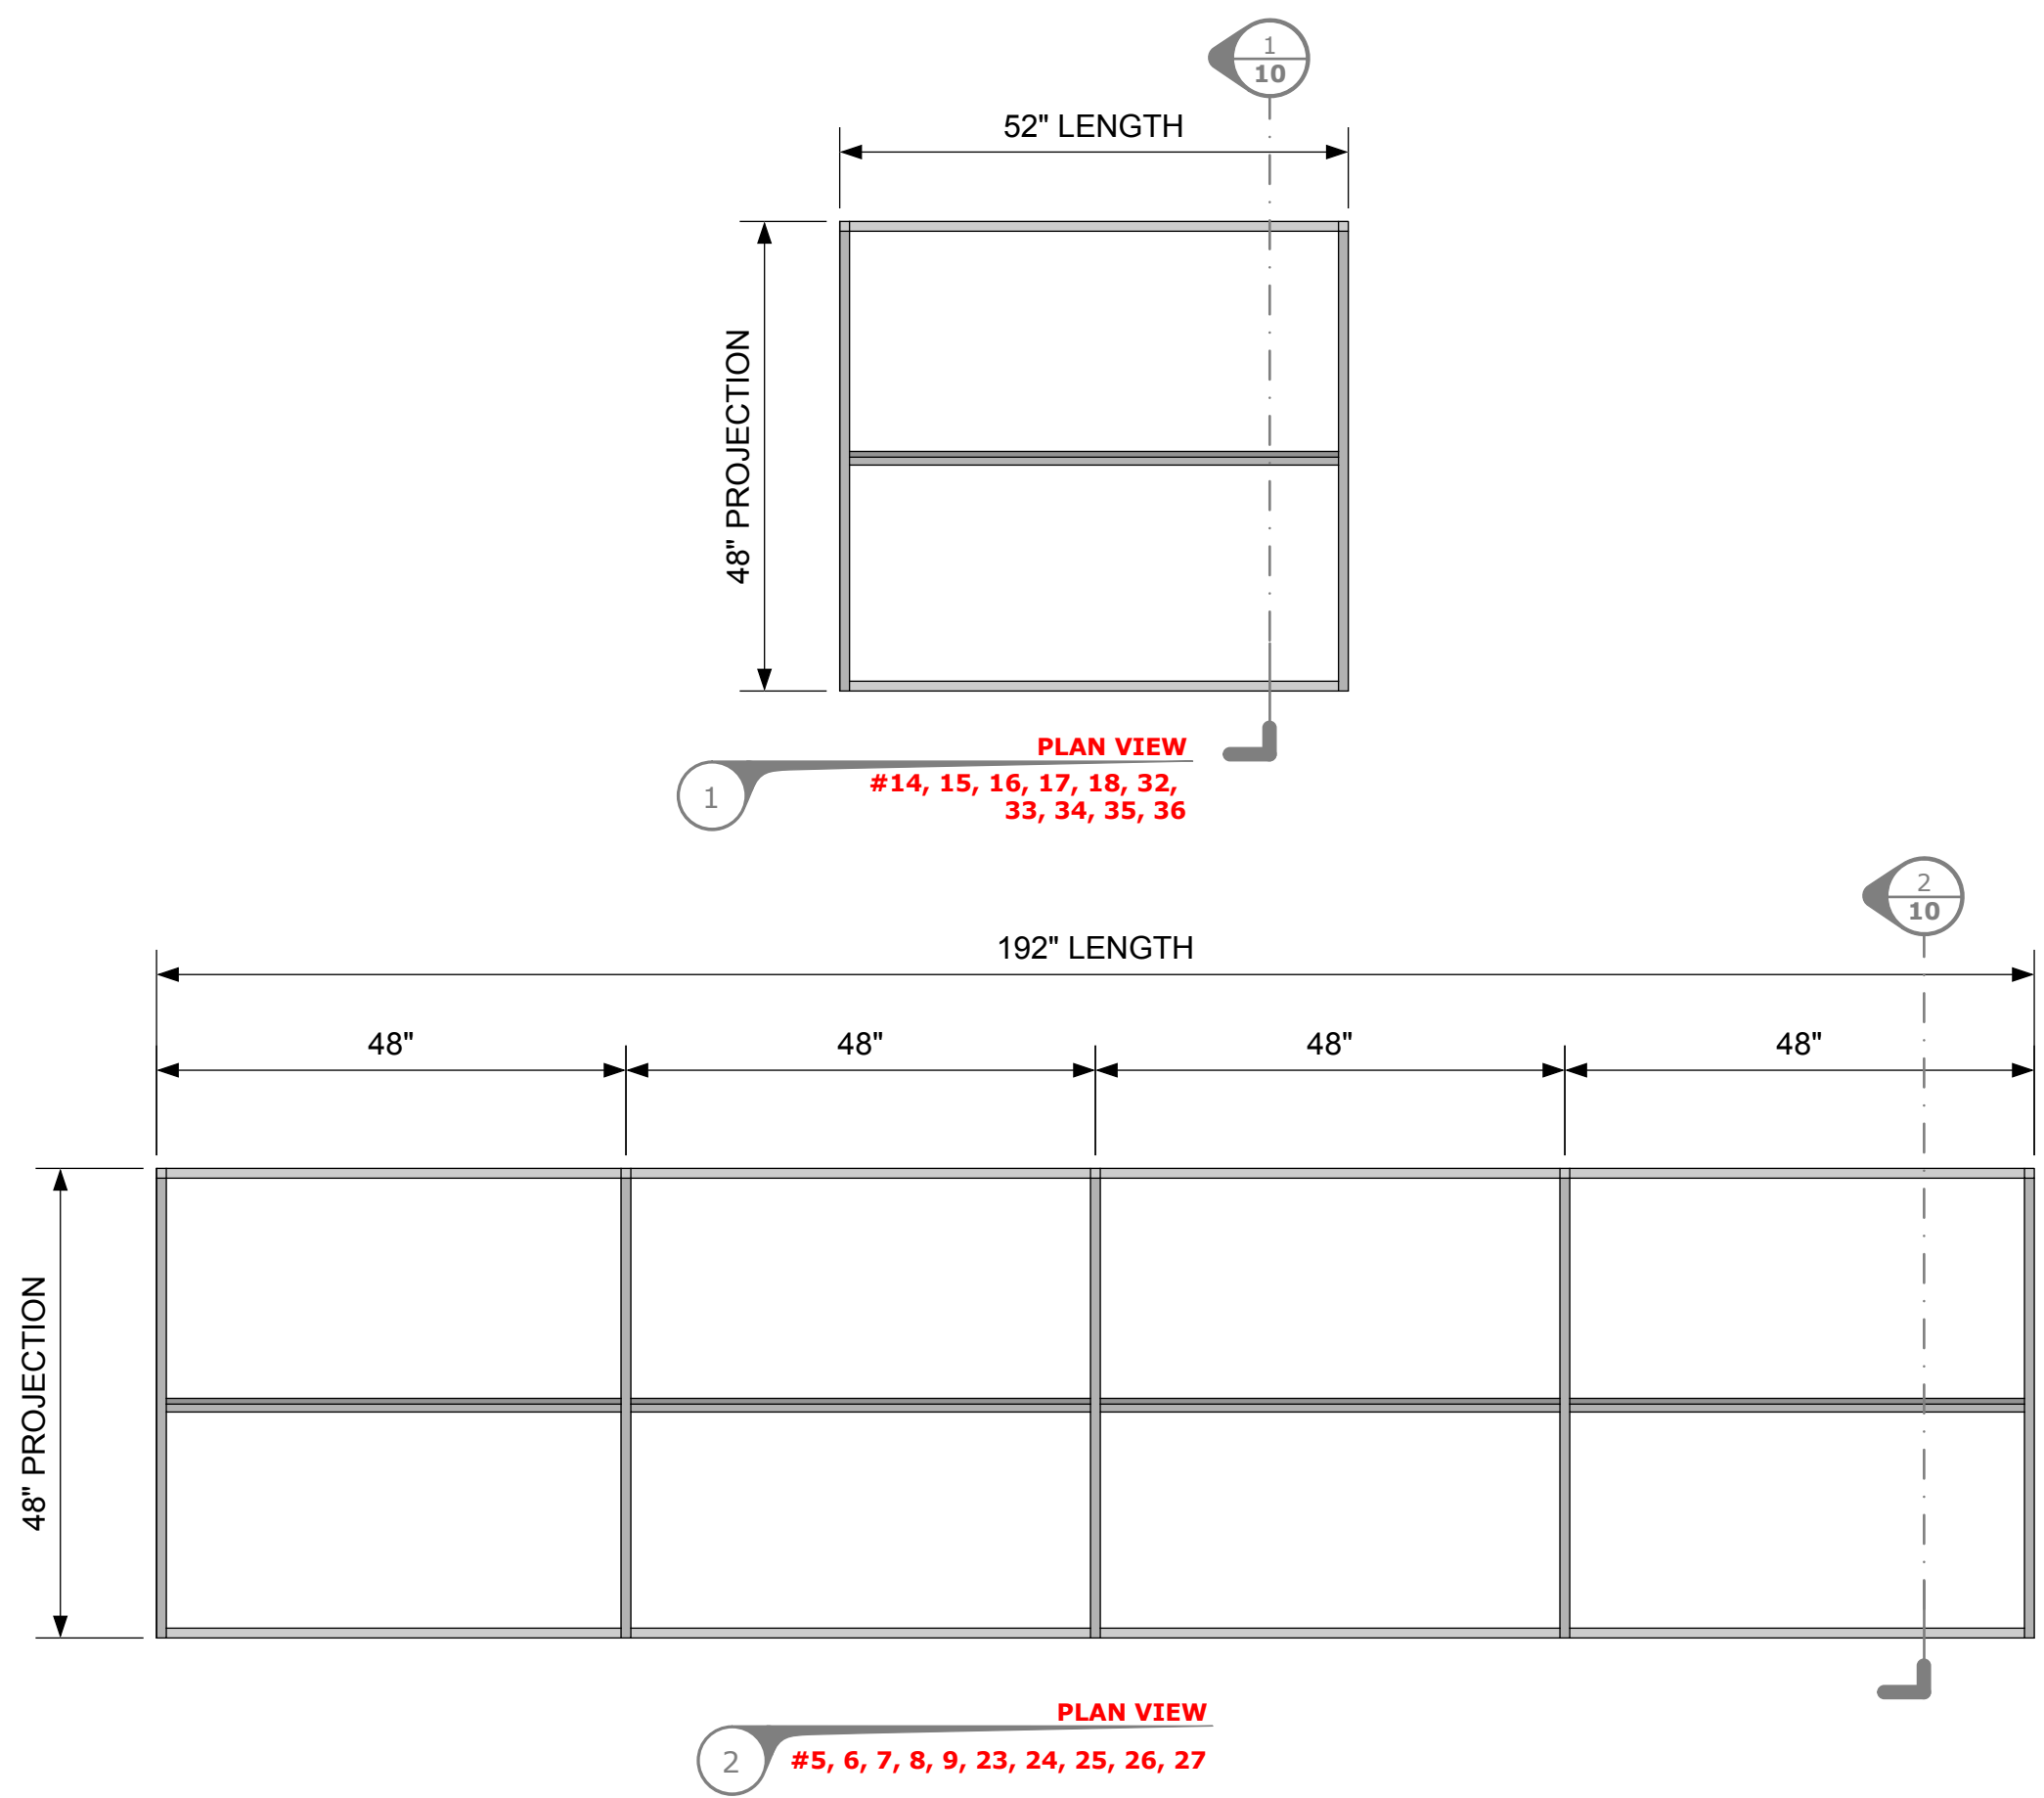

Architectural Fabrication
 2100 E Richmond Avenue
 Fort Worth, TX 76104
 Tel: 800.962.8027
 Tel: 817.926.7270
 Fax: 817.926.7311
 www.arch-fab.com

CLIENT
KEY CONSTRUCTION
 ARCHITECT
O'BRIEN ARCHITECTS

PROJECT
 Bailey Boswell Shell Building
 4624 W Bailey Boswell Road
 Fort Worth, TX 76179

ISSUE
 11.21.2016
 RE-ISSUE
 N/A
 DRAWN BY
 Brooke/Kent


DESCRIPTION
 Awning Type A2
 SALESPERSON
 Kimberly Bradstreet
 PROJECT MANAGER
 Austin Holub
 austinh@arch-fab.com

Based off Plans Dated
 05.05.2016


JOB No.
5586

08 - 10

THIS DRAWING IS THE PROPERTY OF SIGN & AWNING SERVICES, INC. OF FORT WORTH, TEXAS AND ALL RIGHTS TO ITS REPRODUCTION AND DISPLAY ARE RESERVED BY SIGN & AWNING SERVICES, INC.

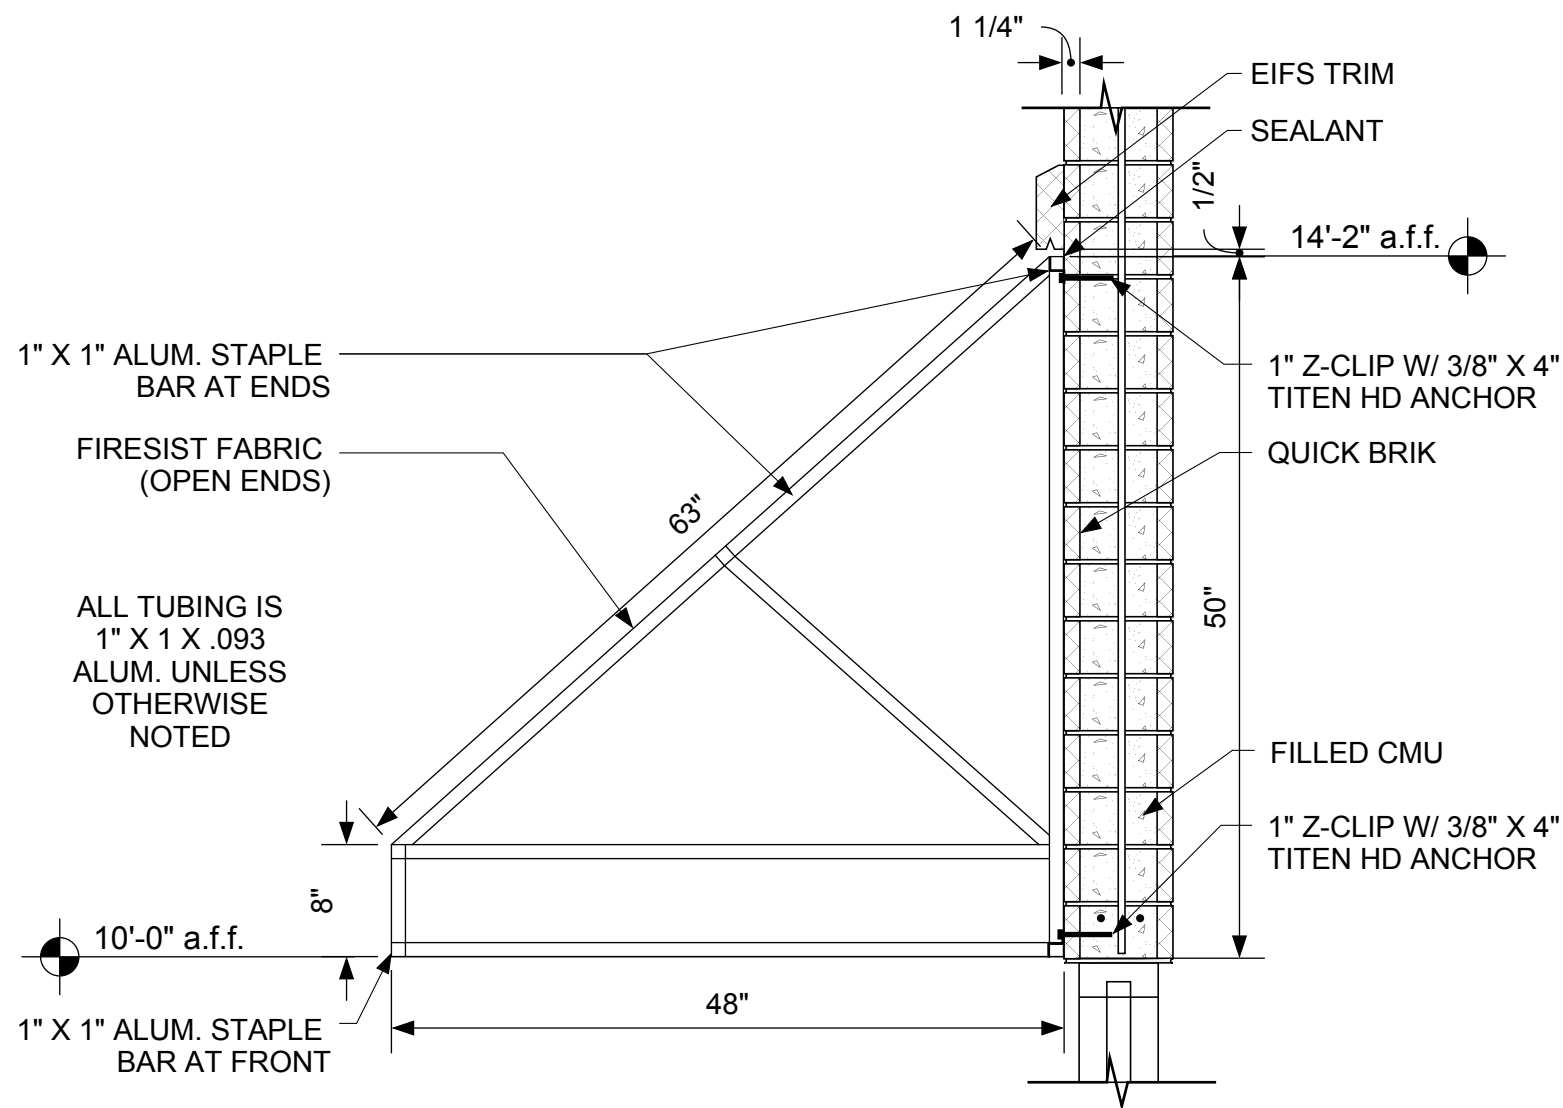


SECTION DETAIL
#1, 13, 19, 31

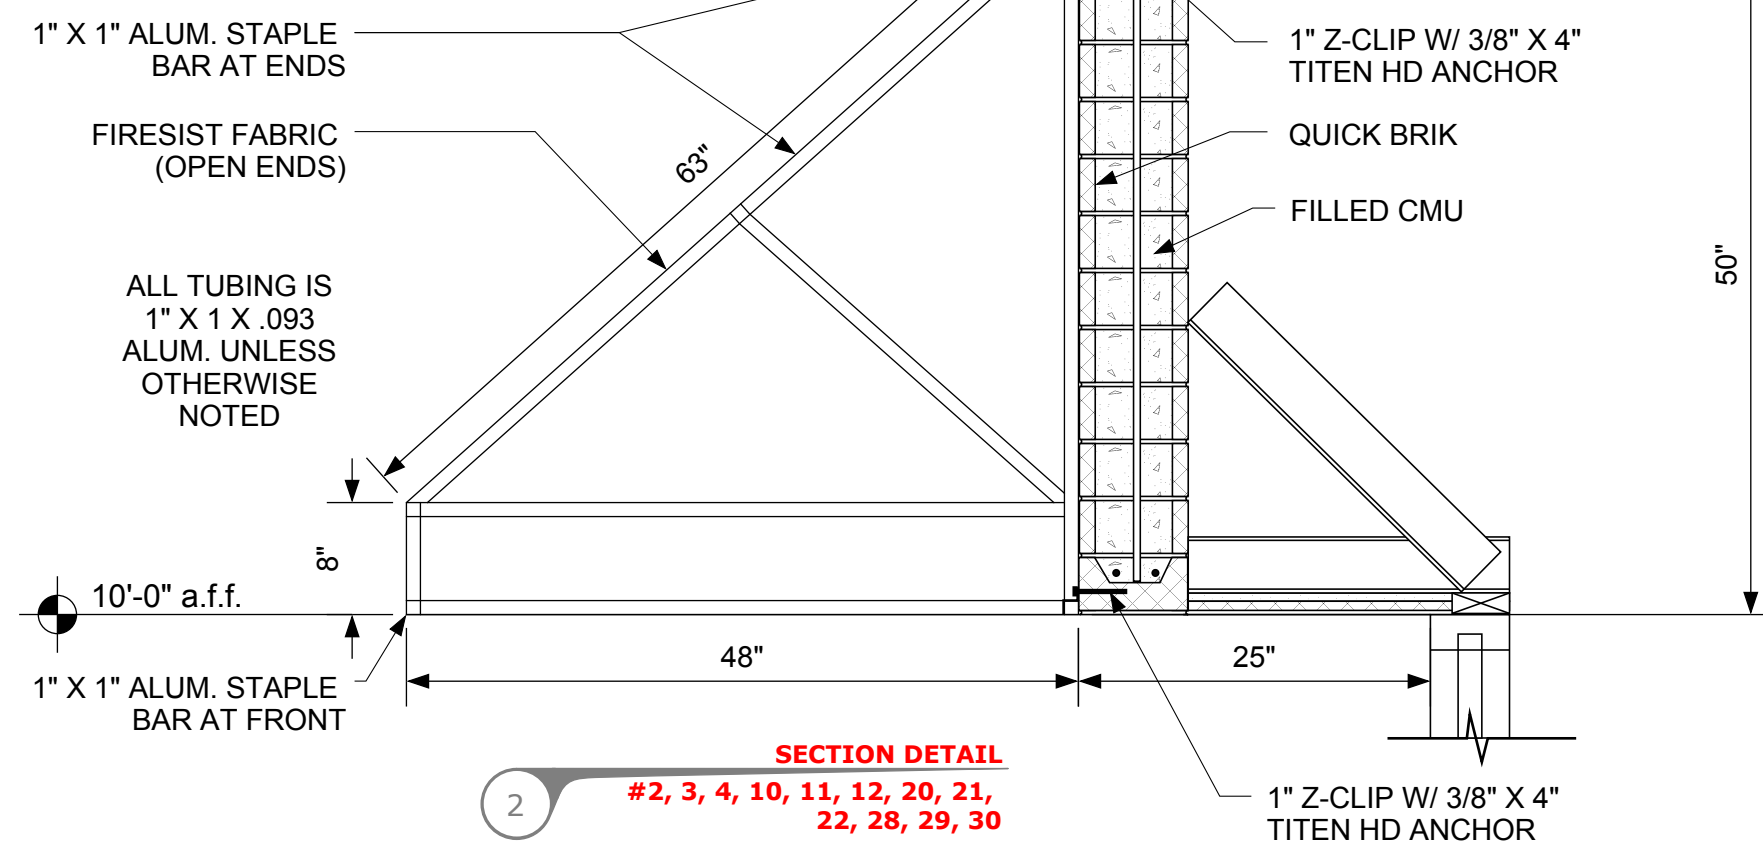

SECTION DETAIL
#2, 3, 4, 10, 11, 12, 20, 21,
22, 28, 29, 30


NOTE: PLEASE VERIFY ELEVATION & WALL TYPE

SECTION DETAIL
#14, 15, 16, 17, 18, 32, 33, 34, 35, 36

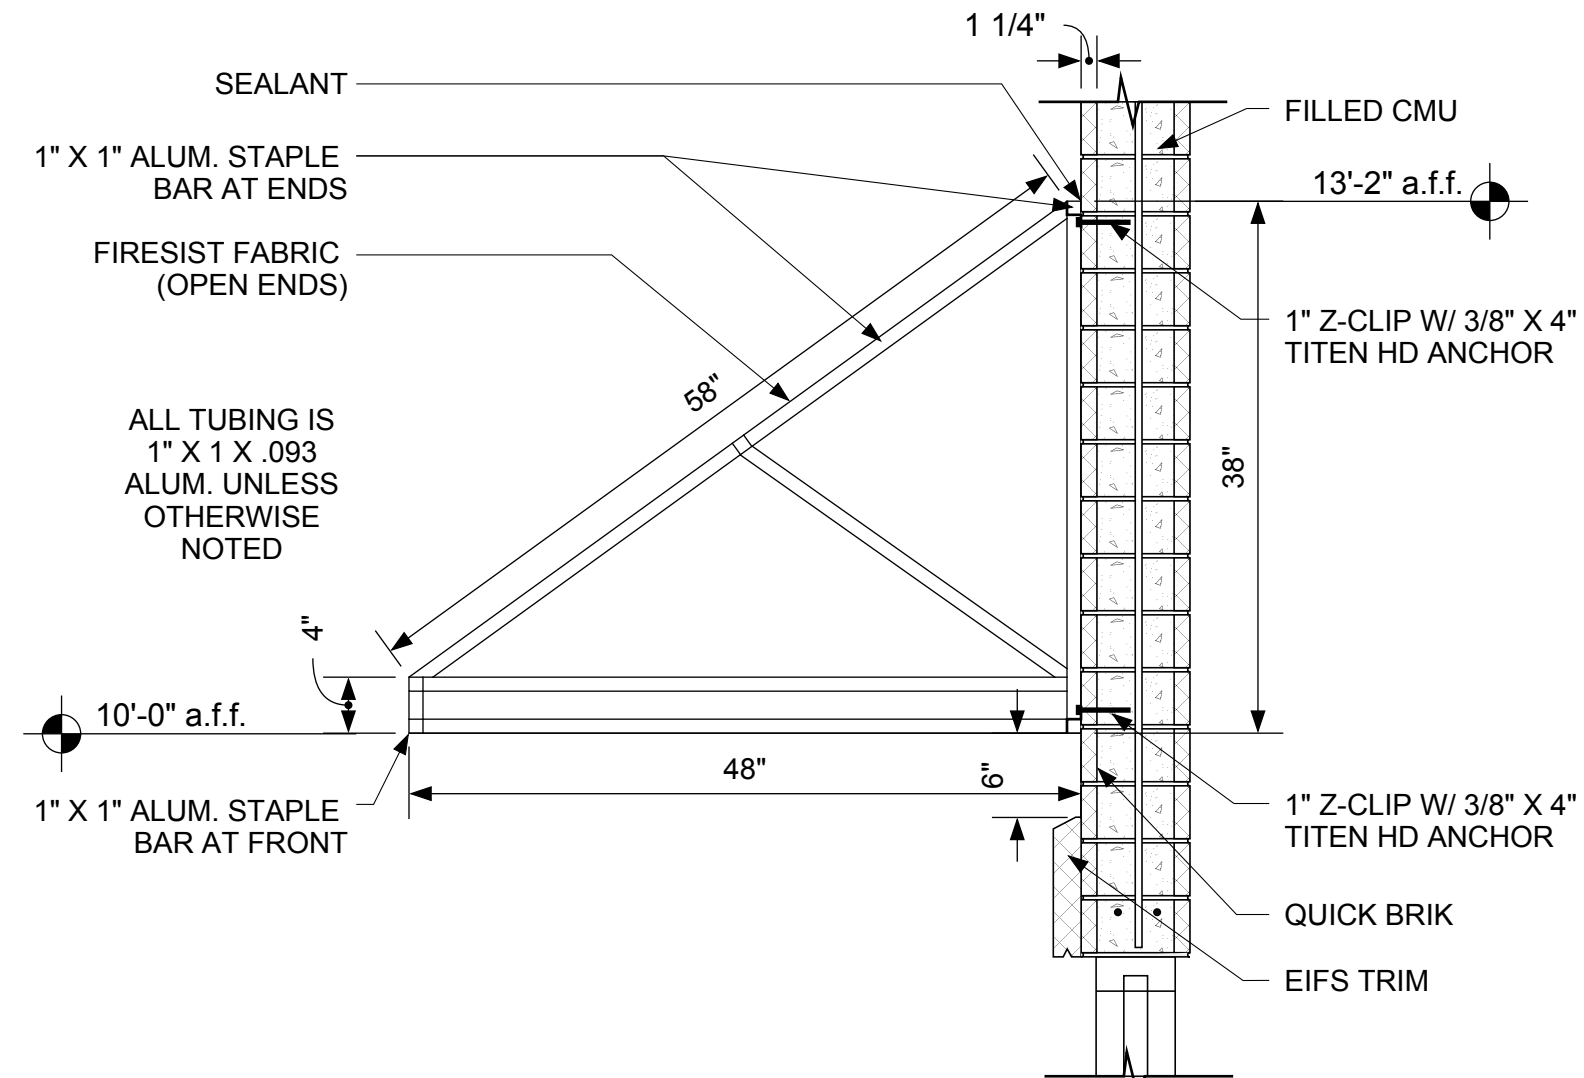

NOTE: PLEASE VERIFY ELEVATION & WALL TYPE

SECTION DETAIL
#5, 6, 7, 8, 9, 23, 24, 25, 26, 27

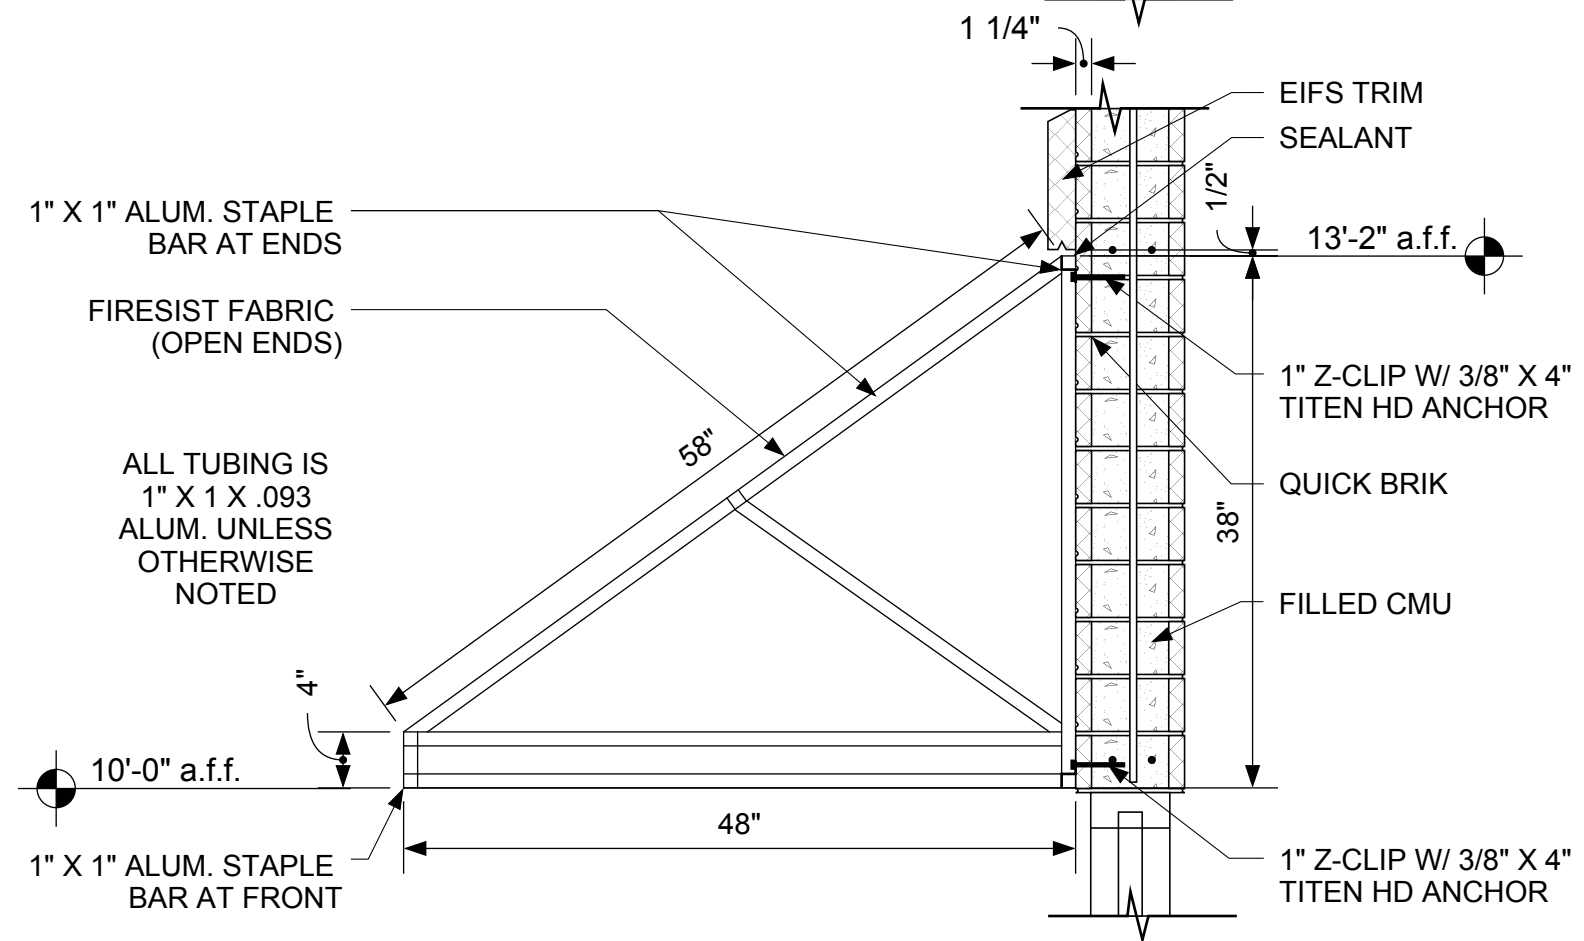

 2100 E Richmond Avenue Fort Worth, TX 76104 Tel: 800.962.8027 Tel: 817.926.7270 Fax: 817.926.7311 www.arch-fab.com	
CLIENT 	
ARCHITECT 	
PROJECT Bailey Boswell Shell Building 4624 W Bailey Boswell Road Fort Worth, TX 76179	
ISSUE 11.21.2016	RE-ISSUE N/A
DRAWN BY Brooke/Kent	
DESCRIPTION Section Type A2	
SALESPERSON Kimberly Bradstreet	
PROJECT MANAGER Austin Holub austinh@arch-fab.com	
Based off Plans Dated 05.05.2016	
JOB No. 5586	
10 - 10	

THIS DRAWING IS THE PROPERTY OF SIGN & AWNING SERVICES, INC. OF FORT WORTH, TEXAS AND ALL RIGHTS TO ITS REPRODUCTION AND DISPLAY ARE RESERVED BY SIGN & AWNING SERVICES, INC.

82030-0000 (NEW FOR 2013)
GREY

82015-0000
IVORY

82006-0000
SAND

82003-0000
FOREST GREEN

82002-0000
FOREST GREEN TWEED

82012-0000
TOASTY BEIGE

82013-0000
SUNBURST YELLOW

82008-0000
BLACK

82010-0000
ADMIRAL NAVY

82000-0000
REGATTA

82005-0000
REGATTA TWEED

82016-0000
BURGUNDY

82017-0000
CRIMSON RED

82014-0000
TERRACOTTA

Specify FIRESIST for an up-to-code fire-resistant awning fabric that looks as good as it performs. Improved strength, colorfastness, and weather-resistance make fabrication with FIRESIST easier than ever.

FIRESIST

**Architectural
Fabrication**
2100 E Richmond Avenue
Fort Worth, TX 76104
Tel: 800.962.8027
Tel: 817.926.7270
Fax: 817.926.7311
www.arch-fab.com

CLIENT
KEY
CONSTRUCTION
ARCHITECT
O'BRIEN
ARCHITECTS

PROJECT
Bailey Boswell Shell Building
4624 W Bailey Boswell Road
Fort Worth, TX 76179

ISSUE
11.21.2016
RE-ISSUE
N/A
DRAWN BY
Brooke/Kent

DESCRIPTION
Color Chart
SALESPERSON
Kimberly Bradstreet
PROJECT MANAGER
Austin Holub
austinh@arch-fab.com

Based off Plans Dated
05.05.2016

JOB No.
5586

COLOR

THIS DRAWING IS THE PROPERTY OF SIGN & AWNING SERVICES, INC. OF FORT WORTH, TEXAS AND ALL RIGHTS TO ITS REPRODUCTION AND DISPLAY ARE RESERVED BY SIGN & AWNING SERVICES, INC.