

1 NORTH ELEVATION
scale: N.T.S.



2 NORTH ELEVATION
scale: N.T.S.

Client
Metal Structures, Inc.
Walmart*
Architect
Perry M. Petrillo Architects

PROJECT
Wal-Mart #3121
Route 9
Egg Harbor Township, NJ
08215

ISSUE
11.21.2016
RE-ISSUE
N/A
DRAWN BY
Sunny/Kent


DESCRIPTION
Elevation
SALESPERSON
Kimberly Bradstreet
PROJECT MANAGER
Teresa Coffman
Teresac@arch-fab.com

Based off Plans Dated
04.29.2016

JOB No.
5579

01 - 04

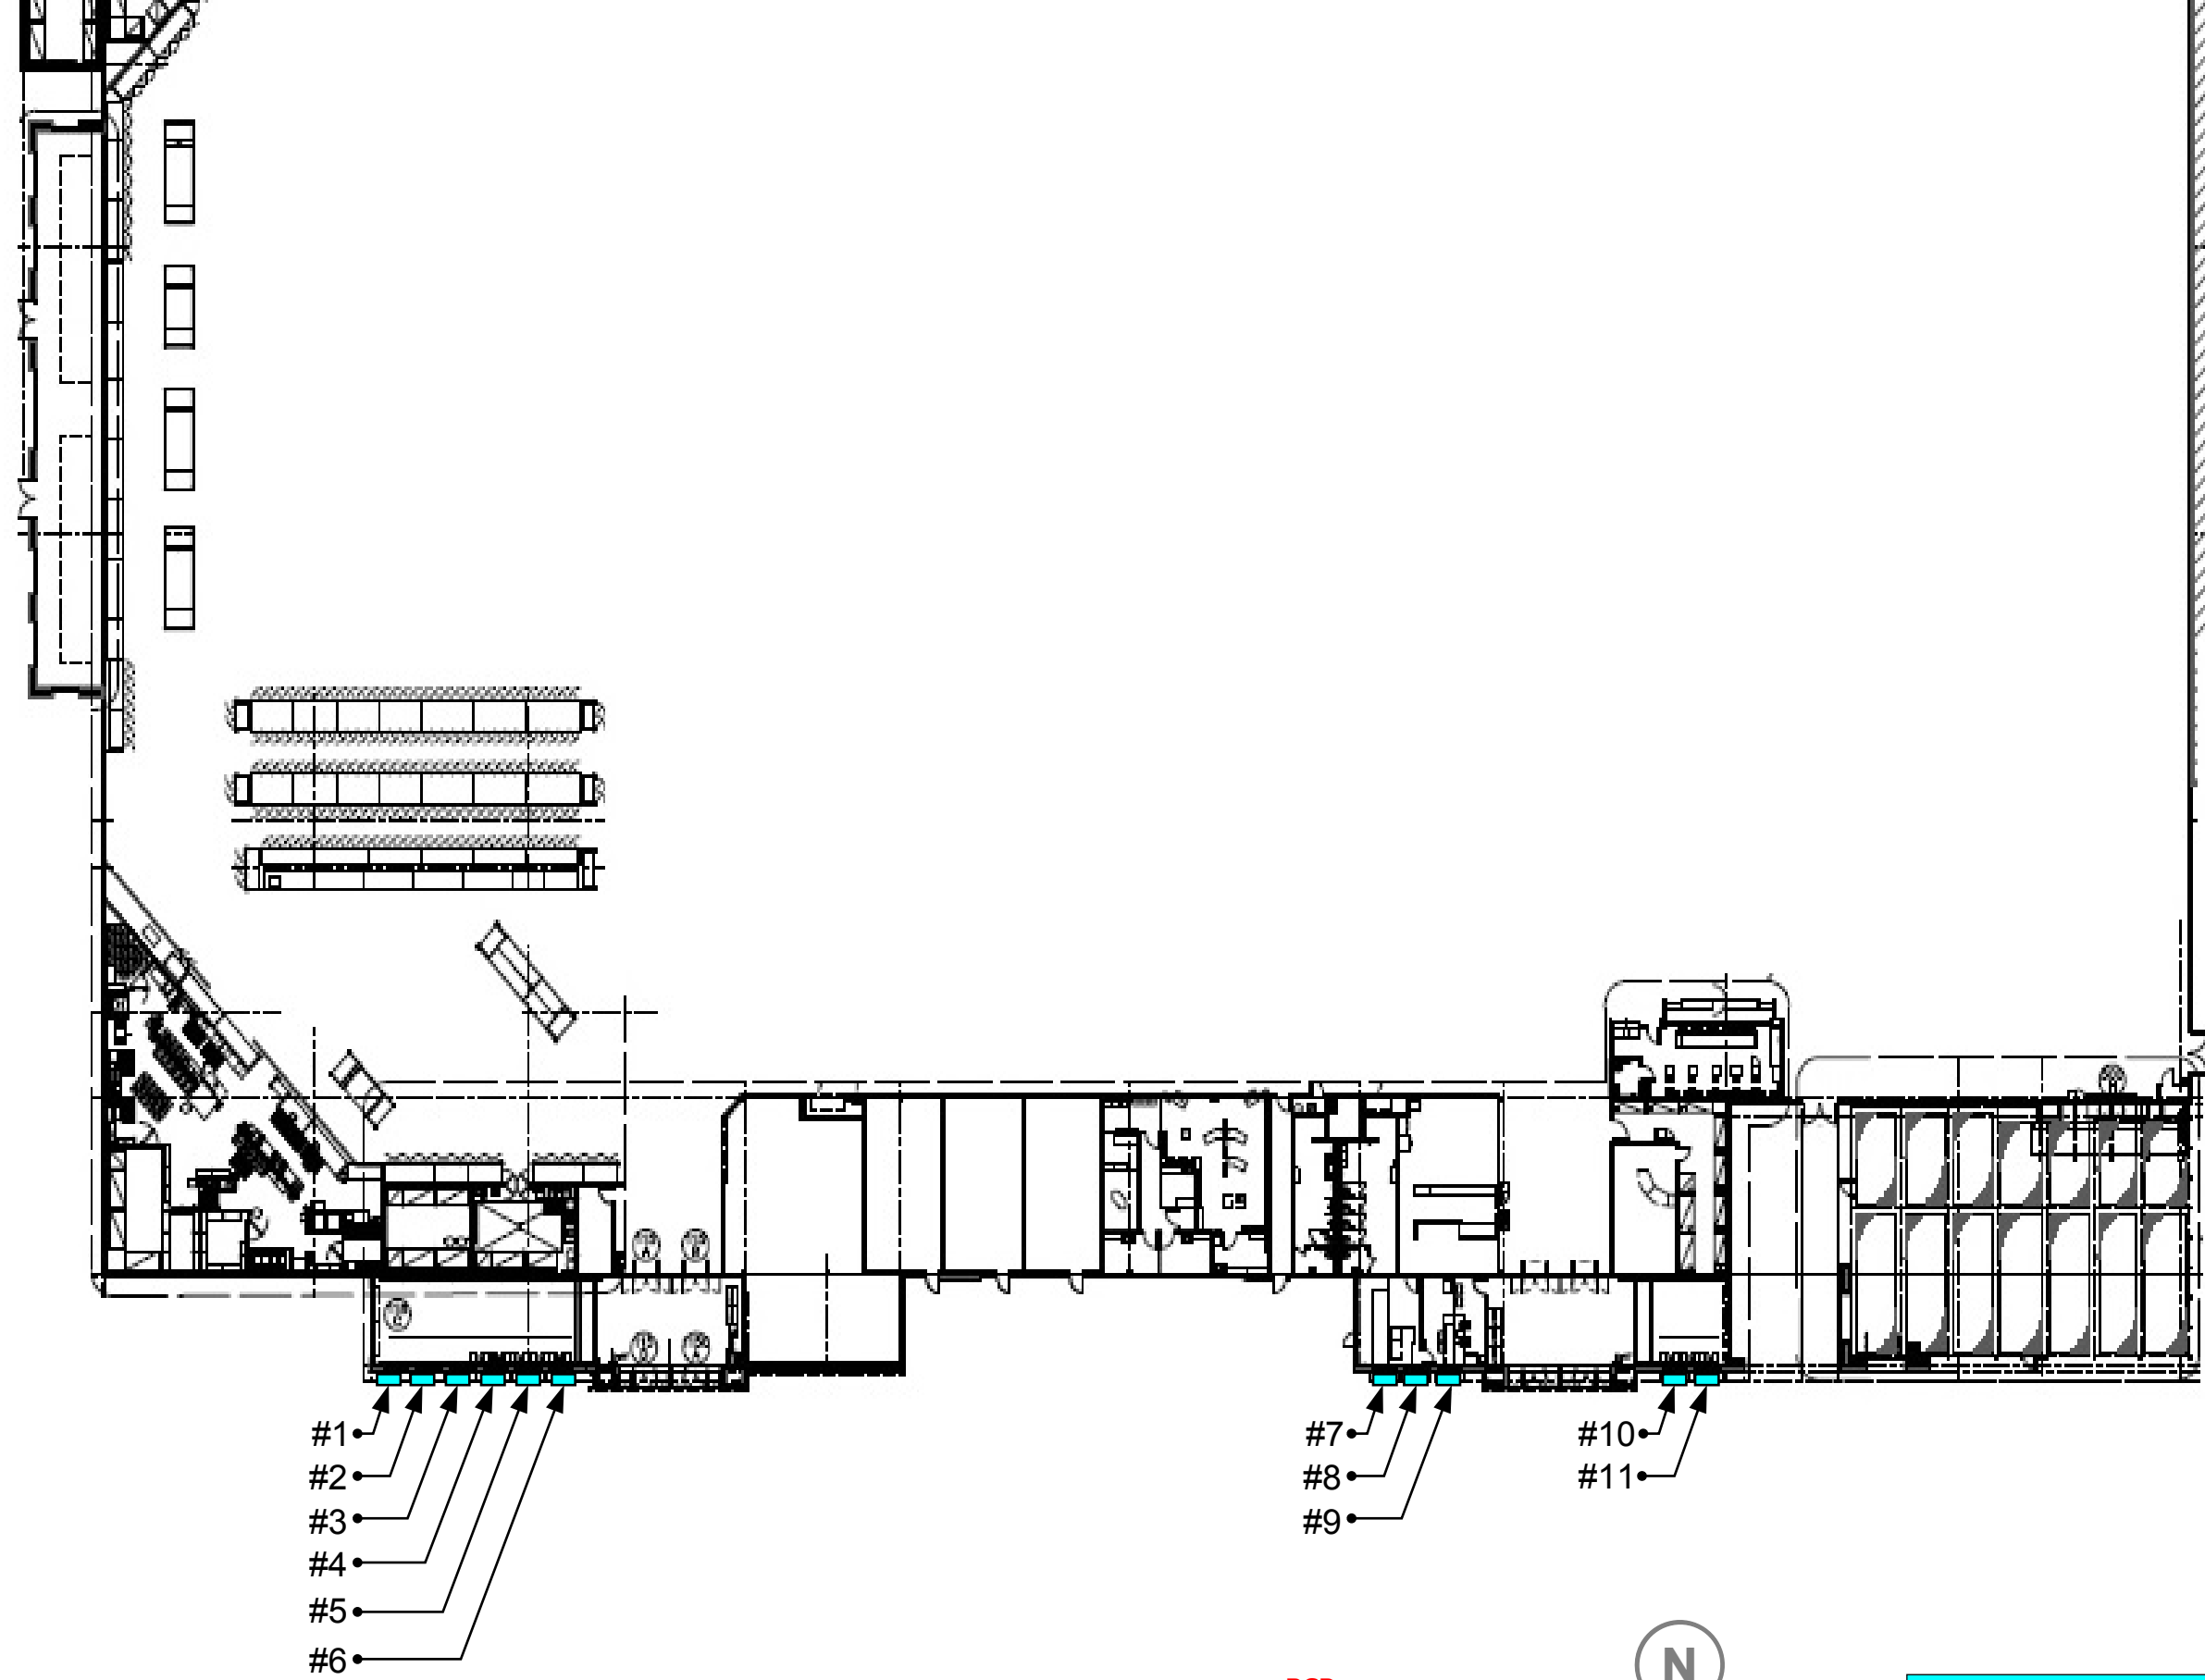

THIS DRAWING IS THE PROPERTY OF SIGN & AWNING SERVICES, INC. OF FORT WORTH, TEXAS AND ALL RIGHTS TO ITS REPRODUCTION AND DISPLAY ARE RESERVED BY ARCHITECTURAL FABRICATION.




1 **RCP**
scale: N.T.S.



LS-225

 <p>2100 E. Richmond Avenue Fort Worth, TX 76104 Tel: 800.962.8027 Tel: 817.926.7270 Fax: 817.926.7311 www.arch-fab.com</p>	<p>Client Metal Structures, Inc.  Architect Perry M. Petrillo Architects</p>	<p>PROJECT Wal-Mart #3121 Route 9 Egg Harbor Township, NJ 08215</p>	<p>ISSUE 11.21.2016 RE-ISSUE N/A DRAWN BY Sunny/Kent</p>	<p>DESCRIPTION RCP SALESPERSON Kimberly Bradstreet PROJECT MANAGER Teresa Coffman Teresac@arch-fab.com</p>
<p>Based off Plans Dated 04.29.2016</p>				
<p>JOB No. 5579</p>				
<p>02 - 04</p>				

THIS DRAWING IS THE PROPERTY OF SIGN & AWNING SERVICES, INC. OF FORT WORTH, TEXAS AND ALL RIGHTS TO ITS REPRODUCTION AND DISPLAY ARE RESERVED BY ARCHITECTURAL FABRICATION.

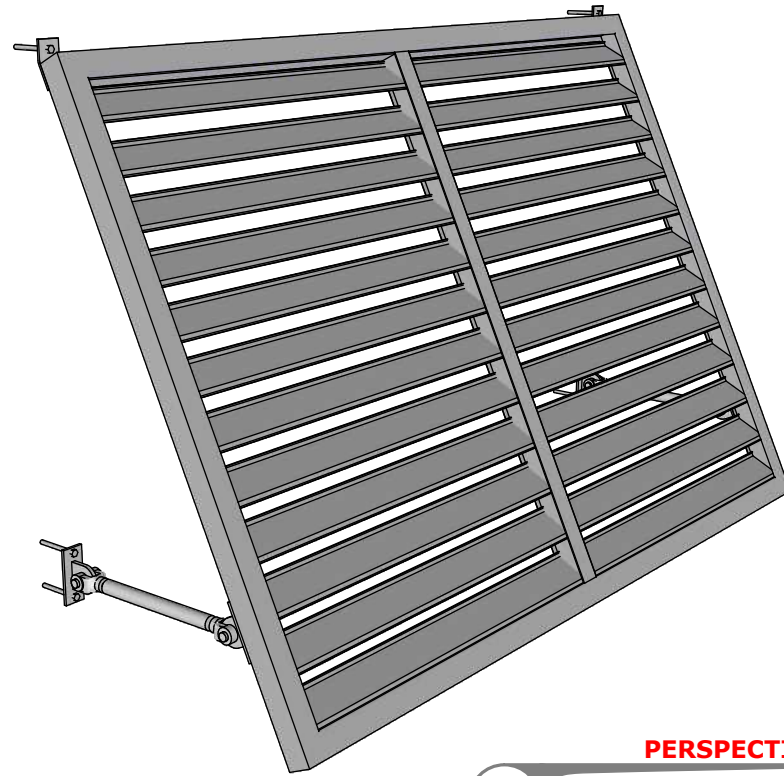


1 **PERSPECTIVE ELEVATION**
scale: N.T.S.

LS - 225 Bahama Shutter Schedule

Number	Length	Slope
#1, 2, 3, 4, 5, 6, 7, 8, 9, 10, 11	84"	58"

Color: Powder Coat
Sherwin Williams
P94 - Tri - Corn Black

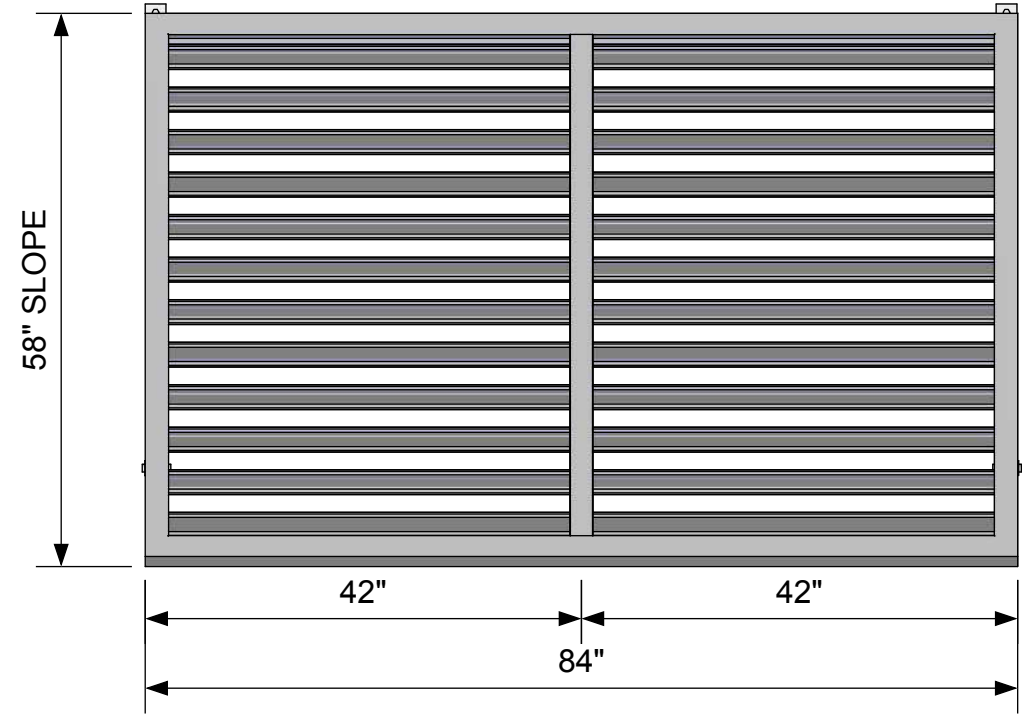

2 **FRONT ELEVATION**
scale: N.T.S.

WIND LOADS
ALL AWNING/CANOPY FRAMES ARE DESIGNED IN ACCORDANCE WITH SECTION 1609.0 OF THE INTERNATIONAL BUILDING CODE TO RESIST 175 MPH PRESSURES CAUSED BY WIND IN ANY DIRECTION.

SNOW LOADS
ALL AWNING/CANOPY FRAMES ARE DESIGNED IN ACCORDANCE WITH SECTION 1608.0 OF THE INTERNATIONAL BUILDING CODE TO WITHSTAND 35 LBS/SQ FT. SNOW LOAD.

LIVE LOADS
ALL AWNING/CANOPY FRAMES ARE DESIGNED IN ACCORDANCE WITH SECTION 1607.0 OF THE INTERNATIONAL BUILDING CODE TO WITHSTAND 35 LBS/SQ FT. LIVE LOAD.

Client
Metal Structures, Inc.
Walmart*
Architect
Perry M. Petrillo Architects

PROJECT
Wal-Mart #3121
Route 9
Egg Harbor Township, NJ
08215

ISSUE
11.21.2016
RE-ISSUE
N/A
DRAWN BY
Sunny/Kent


DESCRIPTION
LS-225
SALESPERSON
Kimberly Bradstreet
PROJECT MANAGER
Teresa Coffman
Teresac@arch-fab.com

Based off Plans Dated
04.29.2016

JOB No.
5579

03 - 04

THIS DRAWING IS THE PROPERTY OF SIGN & AWNING SERVICES, INC. OF FORT WORTH, TEXAS AND ALL RIGHTS TO ITS REPRODUCTION AND DISPLAY ARE RESERVED BY ARCHITECTURAL FABRICATION.

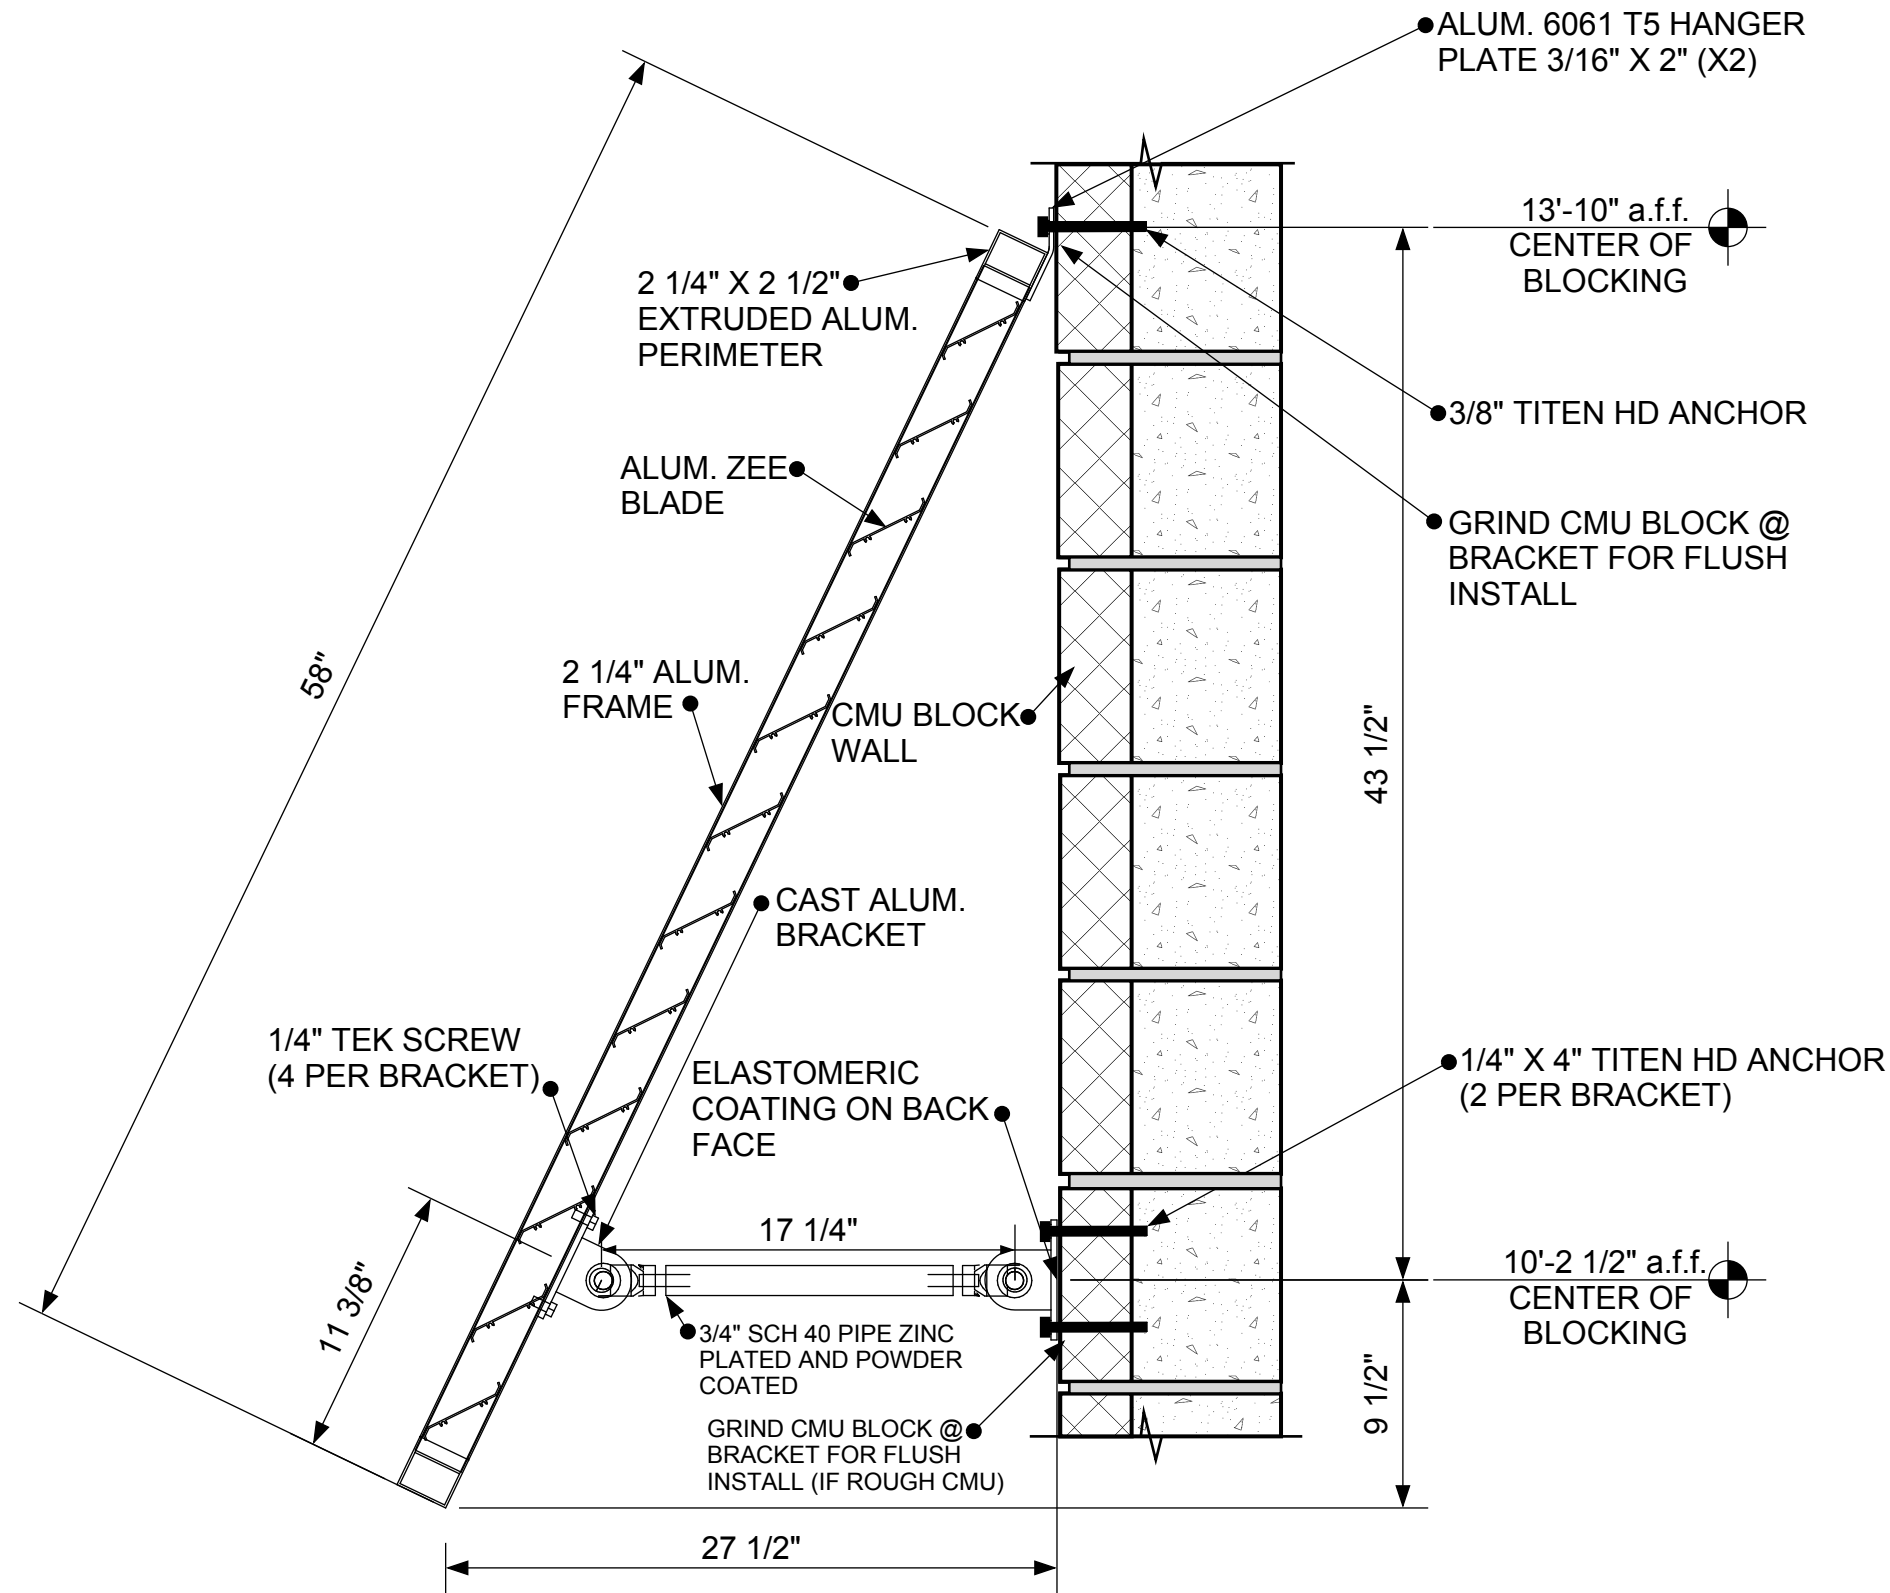

SECTION DETAIL

1

#1, 2, 3, 4, 5, 6, 7, 8, 9, 10, 11

Client
Metal Structures, Inc.



Architect
Perry M. Petrillo Architects

PROJECT
Wal-Mart #3121
 Route 9
 Egg Harbor Township, NJ
 08215

ISSUE
 11.21.2016
 RE-ISSUE
 N/A
 DRAWN BY
Sunny/Kent

DESCRIPTION
LS-225
 SALESPERSON
Kimberly Bradstreet
 PROJECT MANAGER
Teresa Coffman
Teresac@arch-fab.com

THIS DRAWING IS THE PROPERTY OF SIGN & AWNING SERVICES, INC. OF FORT WORTH, TEXAS AND ALL RIGHTS TO ITS REPRODUCTION AND DISPLAY ARE RESERVED BY ARCHITECTURAL FABRICATION.

Based off Plans Dated
 04.29.2016

JOB No.
5579

04 - 04